



LEGEND

EXISTING	NEW	LOW	DEMO
WALLS			
NEW/RELOCATED DOOR			

ISSUE DATES


ISSUE	DATE	REVISION
1	11-01-2021	ISSUE REVIEW
2	02-07-2022	ISSUE REVIEW

3100 WESLAYAN
3100 WESLAYAN HOUSTON, TX 77027
SUITE 308


PROJECT:	3100 WESLAYAN
PLOTTED SCALE:	1/8" = 1'-0"
CHECKED BY:	WM
FILE NAME:	3100 WESLAYAN

SHEET TITLE
SCHEMATIC DESIGN

SHEET NUMBER
SD-1

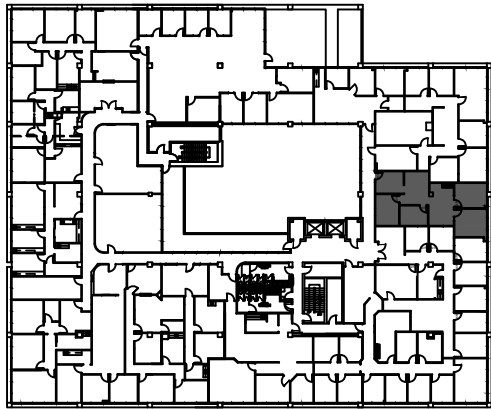

3rd FLOOR
KEY PLAN

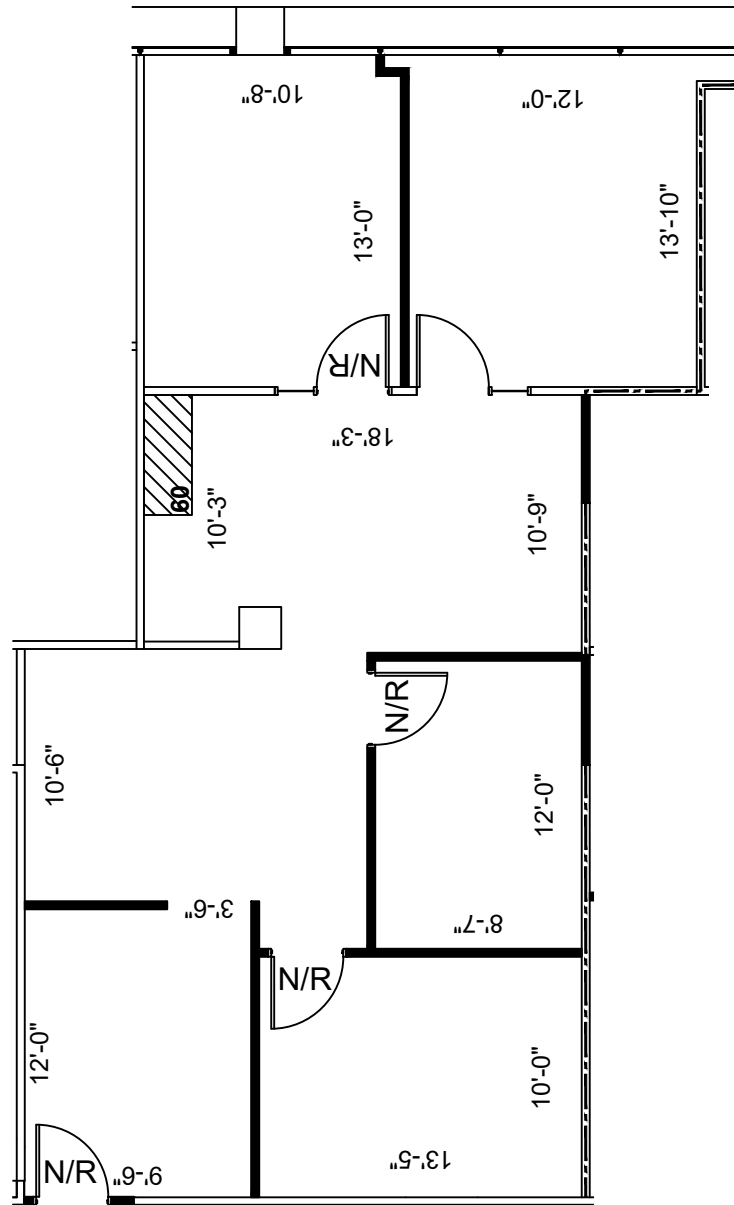

SUITE 308
1,275 NRA
FLOOR PLAN

1

SCALE: 1/8"=1'-0"

FLOOR PLANS MAY NOT BE TO SCALE AND MAY NOT REFLECT EXISTING CONDITIONS AND SHALL NOT BE RELIED UPON AS SUCH THESE DRAWINGS ARE DESIGN INTENT AND ARE AN EXHIBIT TO THE LEASE