


3rd FLOOR
KEY PLAN

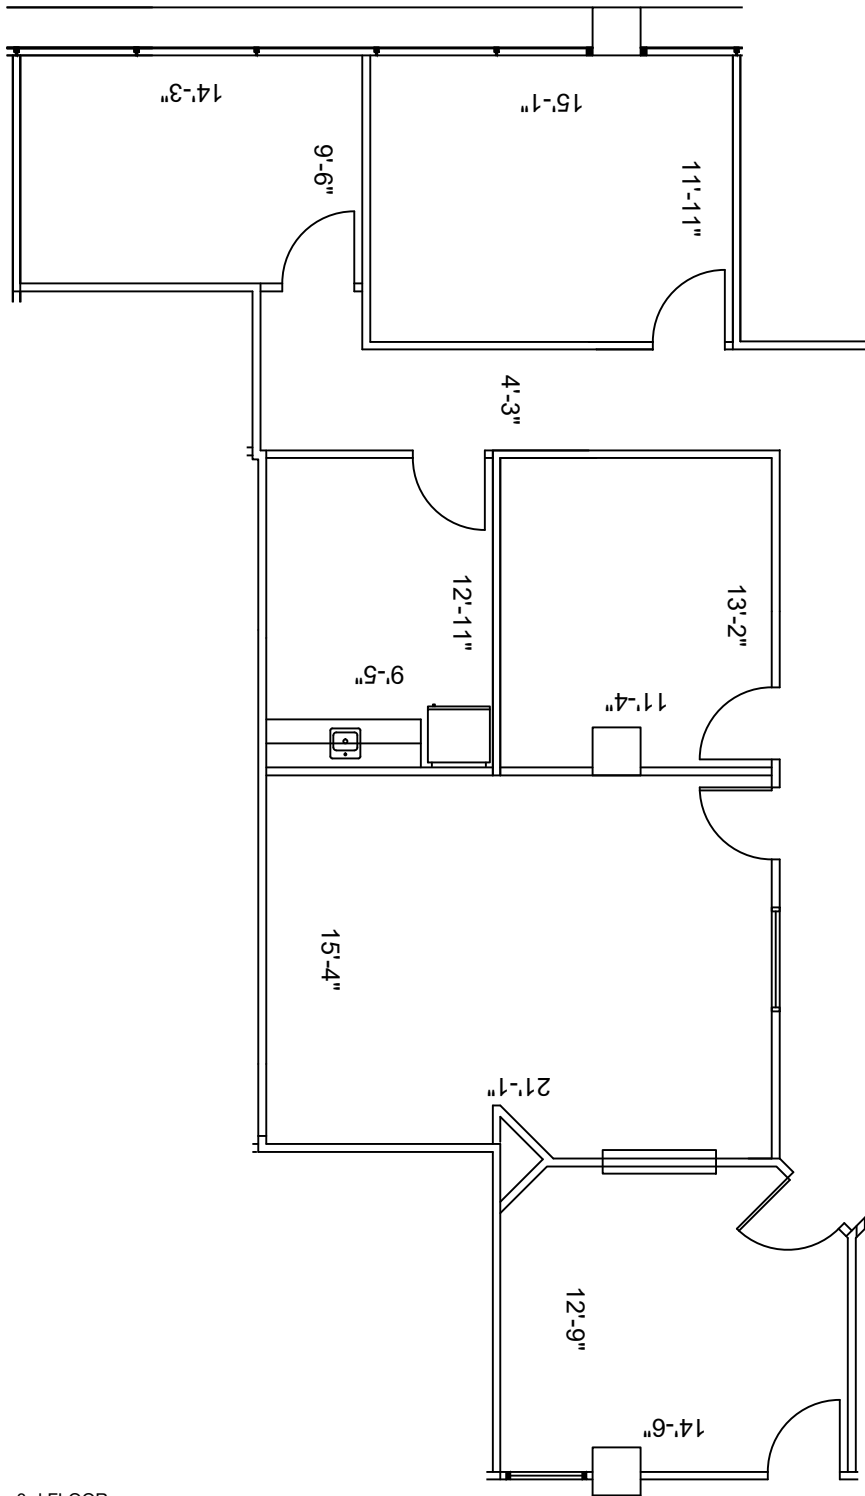

1 SUITE 377
1,593 NRA
FLOOR PLAN
SCALE: 1/8"=1'-0"

FLOOR PLANS MAY NOT BE TO SCALE AND MAY NOT REFLECT EXISTING CONDITIONS AND SHALL NOT BE RELIED UPON AS SUCH THESE DRAWINGS ARE DESIGN INTENT AND ARE AN EXHIBIT TO THE LEASE

LEGEND

| | | | |
|----------------|-----------|--------------------|--------------------------|
| EXISTING WALLS | NEW WALLS | NEW RELOCATED DOOR | NEW RELOCATED DOOR (NRA) |
| EXISTING LOW | NEW LOW | EXISTING DEMO | NEW DEMO |

ISSUE DATES

| | | |
|---|------------|--------------|
| 1 | 03-11-2021 | ISSUE REVIEW |
| | | |
| | | |
| | | |
| | | |
| | | |
| | | |
| | | |
| | | |

PROJECT: 3100 WESLAYAN
 PHYSICAL SCALE: 1/8" = 1'-0"
 SHEET SIZE: 8.5 X 11
 CHECKED BY: WM
 DRAWN BY: WM
 FILE NAME: 3100 WESLAYAN

3100 WESLAYAN
 3100 WESLAYAN HOUSTON, TX 77027
 SUITE 377

SHEET TITLE
EXISTING PLAN

SHEET NUMBER
EX-1