



ISSUE DATES		
1	02-09-23	LEASING REVIEW


1	02-09-23	LEASING REVIEW

**PRESTONWOOD**  
WEST PARK BLVD. PLANO, TX  
SUITE 134

PROJECT: 696-PRESTONWOOD PARK	
PLOT SCALE: 3/32" = 1'-0"	SHEET SIZE 8.5 X 11
CHECKED BY: AE	DRAWN BY: AE
FILE NAME: 696-PRESTONWOOD PARK	

SHEET TITLE  
**EXISTING  
PLAN**

SHEET NUMBER  
**EX-1**

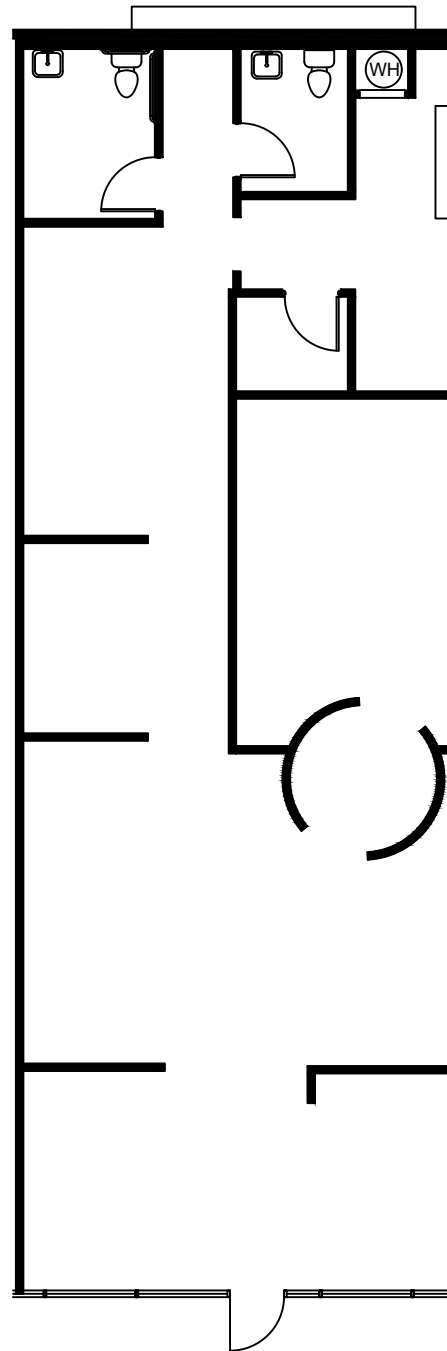

NORTH  
GROUND FLOOR  
KEY PLAN

SUITE 134  
1,715 NRA

**1 FLOOR PLAN**  
SCALE: 3/32"=1'-0"

FLOOR PLANS MAY NOT BE TO SCALE AND MAY NOT REFLECT EXISTING CONDITIONS AND SHALL NOT BE RELIED UPON AS SUCH  
THESE DRAWINGS ARE DESIGN INTENT AND ARE AN EXHIBIT TO THE LEASE