



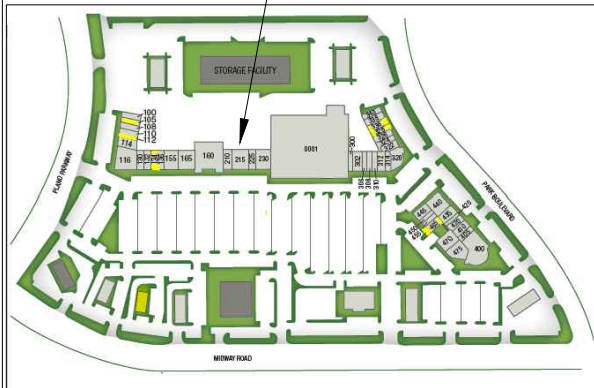

SUITE 215

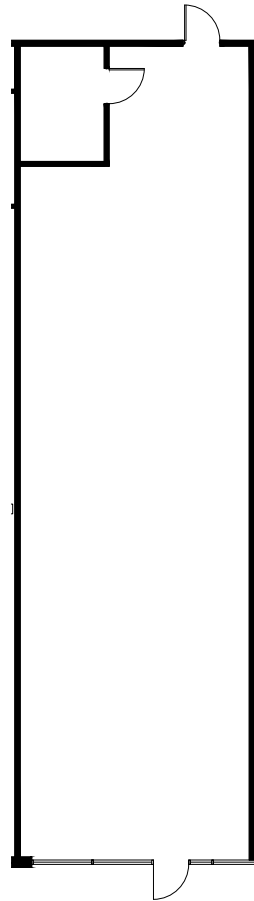

NORTH
GROUND FLOOR
KEY PLAN

SUITE 215
1,400 NRA


1 FLOOR PLAN
SCALE: 1/16"=1'-0"

FLOOR PLANS MAY NOT BE TO SCALE AND MAY NOT REFLECT EXISTING CONDITIONS AND SHALL NOT BE RELIED UPON AS SUCH

HARTMAN MANAGEMENT
2909 HILLCROFT, SUITE 420
HOUSTON, TX 77057



LEGEND

 

ISSUE DATES

1	07-01-20	LEASING REVIEW

PRESTONWOOD
WEST PARK BLVD, PLANO, TX
SUITE 160

PROJECT:	881-PRESTONWOOD PARK
PLOT SCALE:	1/16" = 1'-0"
CHECKED BY:	AE
FILE NAME:	881-PRESTONWOOD PARK

SHEET TITLE
EXISTING PLAN

SHEET NUMBER
EX-1