




SUITE 410

NORTH
GROUND FLOOR
KEY PLAN

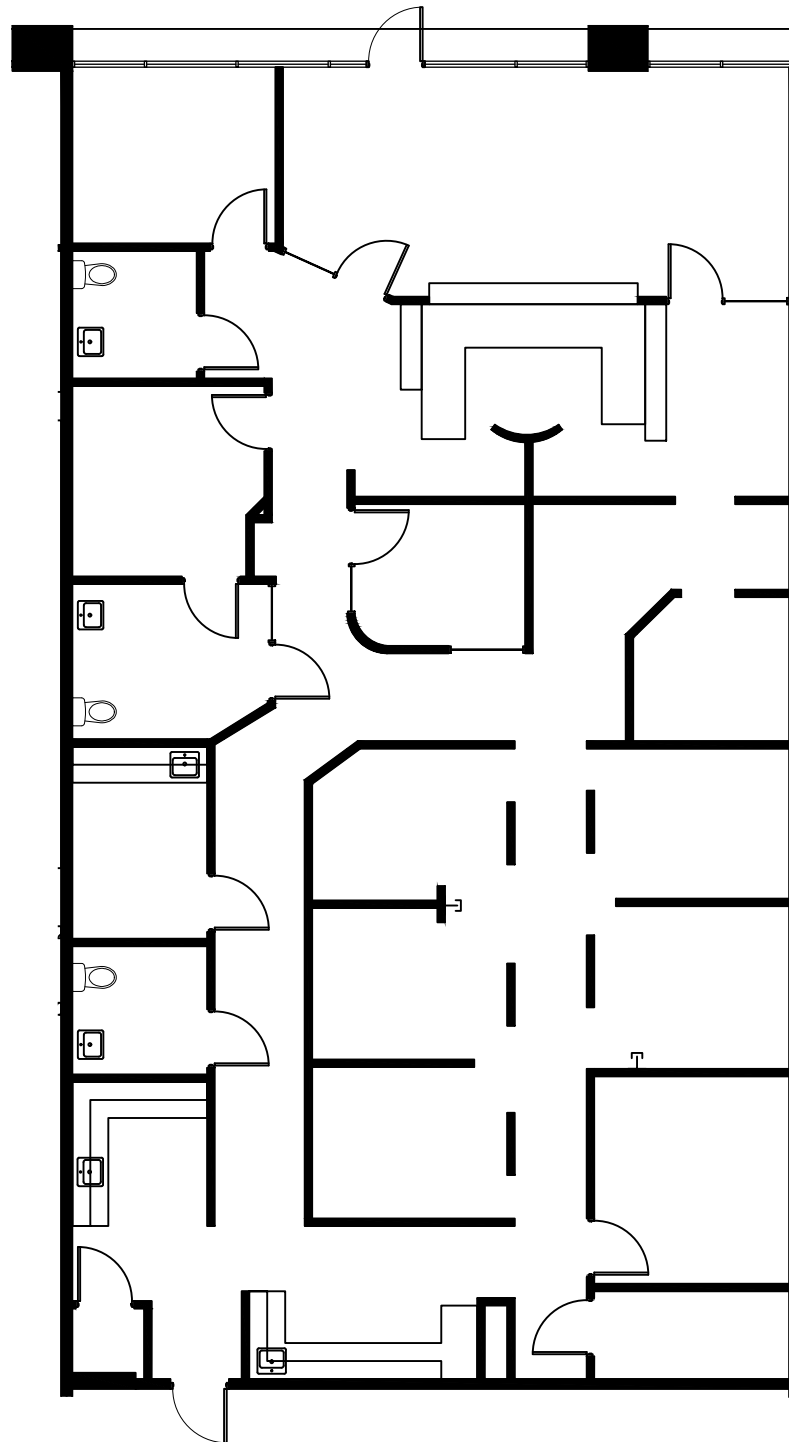

SUITE 410
2,917 NRA

1 FLOOR PLAN
SCALE: 1/16"=1'-0"

FLOOR PLANS MAY NOT BE TO SCALE AND MAY NOT REFLECT EXISTING CONDITIONS AND SHALL NOT BE RELIED UPON AS SUCH

HARTMAN MANAGEMENT
2909 HILLCROFT, SUITE 420
HOUSTON, TX 77057



LEGEND

EXISTING	NEW	DEMO
PARTITIONS		
NEW/RELOCATED DOOR		

ISSUE DATES

1	01-23-23	LEASING REVIEW

PRESTONWOOD
WEST PARK BLVD. PLANO, TX
SUITE 410

PROJECT	888-PRESTONWOOD PARK
PLOT SCALE	1/16" = 1'-0"
CHECKED BY	AE
FILE NAME	888-PRESTONWOOD PARK

SHEET TITLE
EXISTING PLAN

SHEET NUMBER
EX-1