



LEGEND

EXISTING PARTITIONS	---
NEW PARTITIONS	---
EXISTING DOORS	---
NEW DOORS	---
RELOCATED DOORS	---
NEW RELOCATED DOOR	N

ISSUE DATES

1	08-06-19	LEASING REVIEW


PRESTONWOOD PARK  
 WEST PARK BLVD. PLANO, TX  
 SUITE 450

PROJECT:	896-PRESTONWOOD PARK
PLOTTED SCALE:	1/8"=1'-0"
CHECKED BY:	AE
FILE NAME:	896-PRESTONWOOD PARK
SHEET TITLE:	SCHEMATIC DESIGN

SHEET NUMBER  
**SD-1**



GROUND FLOOR  
 KEY PLAN

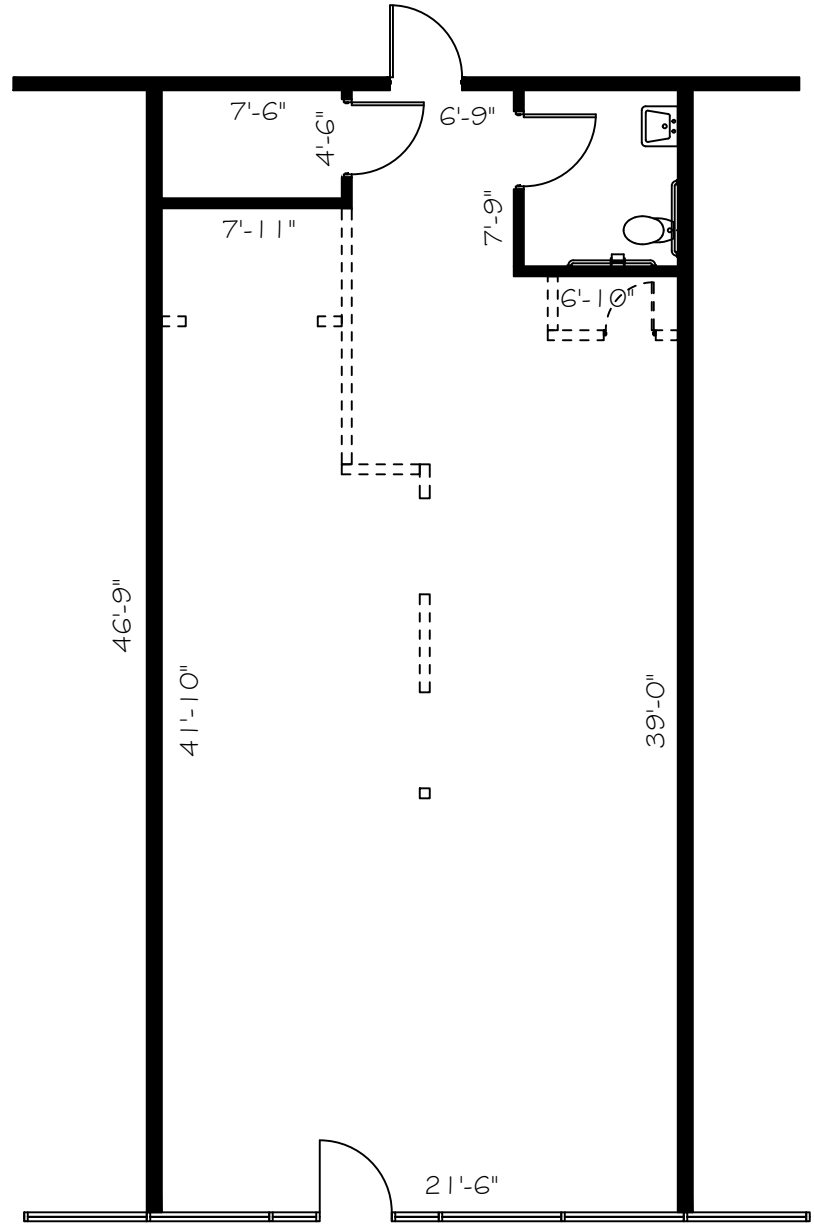

**SUITE 450**  
**1,049 NRA**

**1** FLOOR PLAN  
 SCALE: 1/8"=1'-0"

FLOOR PLANS MAY NOT BE TO SCALE AND MAY NOT REFLECT EXISTING CONDITIONS AND SHALL NOT BE RELIED UPON AS SUCH