



LEGEND			
EXISTING	NEW	LOW	DEMO
WALLS			
NEW/RELOCATED DOOR			

ISSUE DATES


DATE	DESCRIPTION
09-02-2021	ISSUE FOR REVIEW

FONDREN ROAD PLAZA  
 7078 BISSONNET HOUSTON, TX 77074  
 SUITE 7056


PROJECT:	698-FONDREN ROAD PLAZA
PLATT SCALE:	8.5" X 11"
CHECKED BY:	WM
DRAWN BY:	WM
FILE NAME:	698-FONDREN ROAD PLAZA

SHEET TITLE  
**EXISTING PLAN**

SHEET NUMBER  
**EX-1**

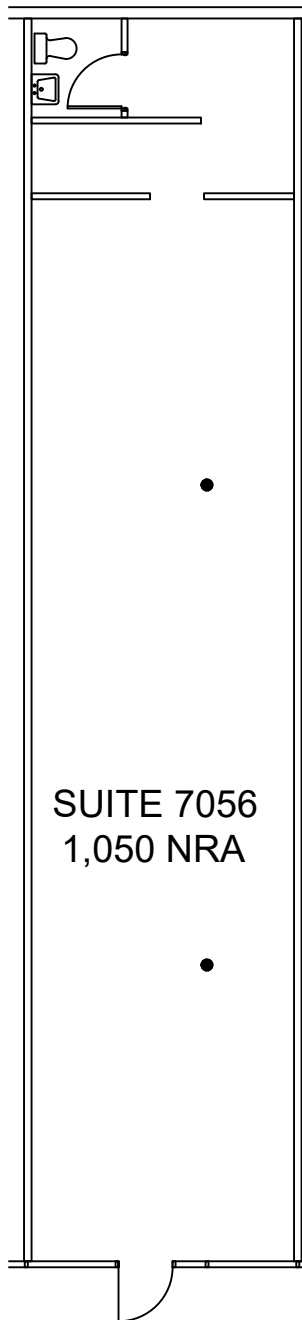

SUITE 7056  
 1,050 NRA

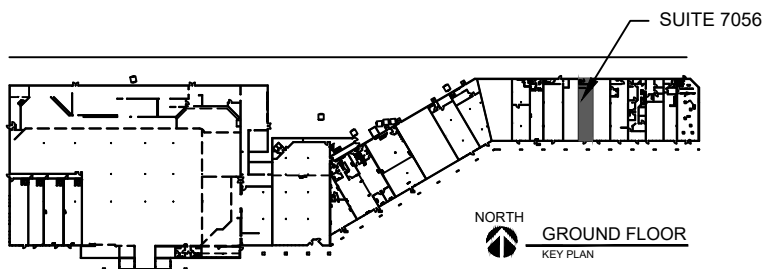

NORTH  
**GROUND FLOOR**  
 KEY PLAN

**1** SUITE 7056  
 FLOOR PLAN  
 SCALE: 3/32"=1'-0"

FLOOR PLANS MAY NOT BE TO SCALE AND MAY NOT REFLECT EXISTING CONDITIONS AND SHALL NOT BE RELIED UPON AS SUCH THESE DRAWINGS ARE DESIGN INTENT AND ARE AN EXHIBIT TO THE LEASE