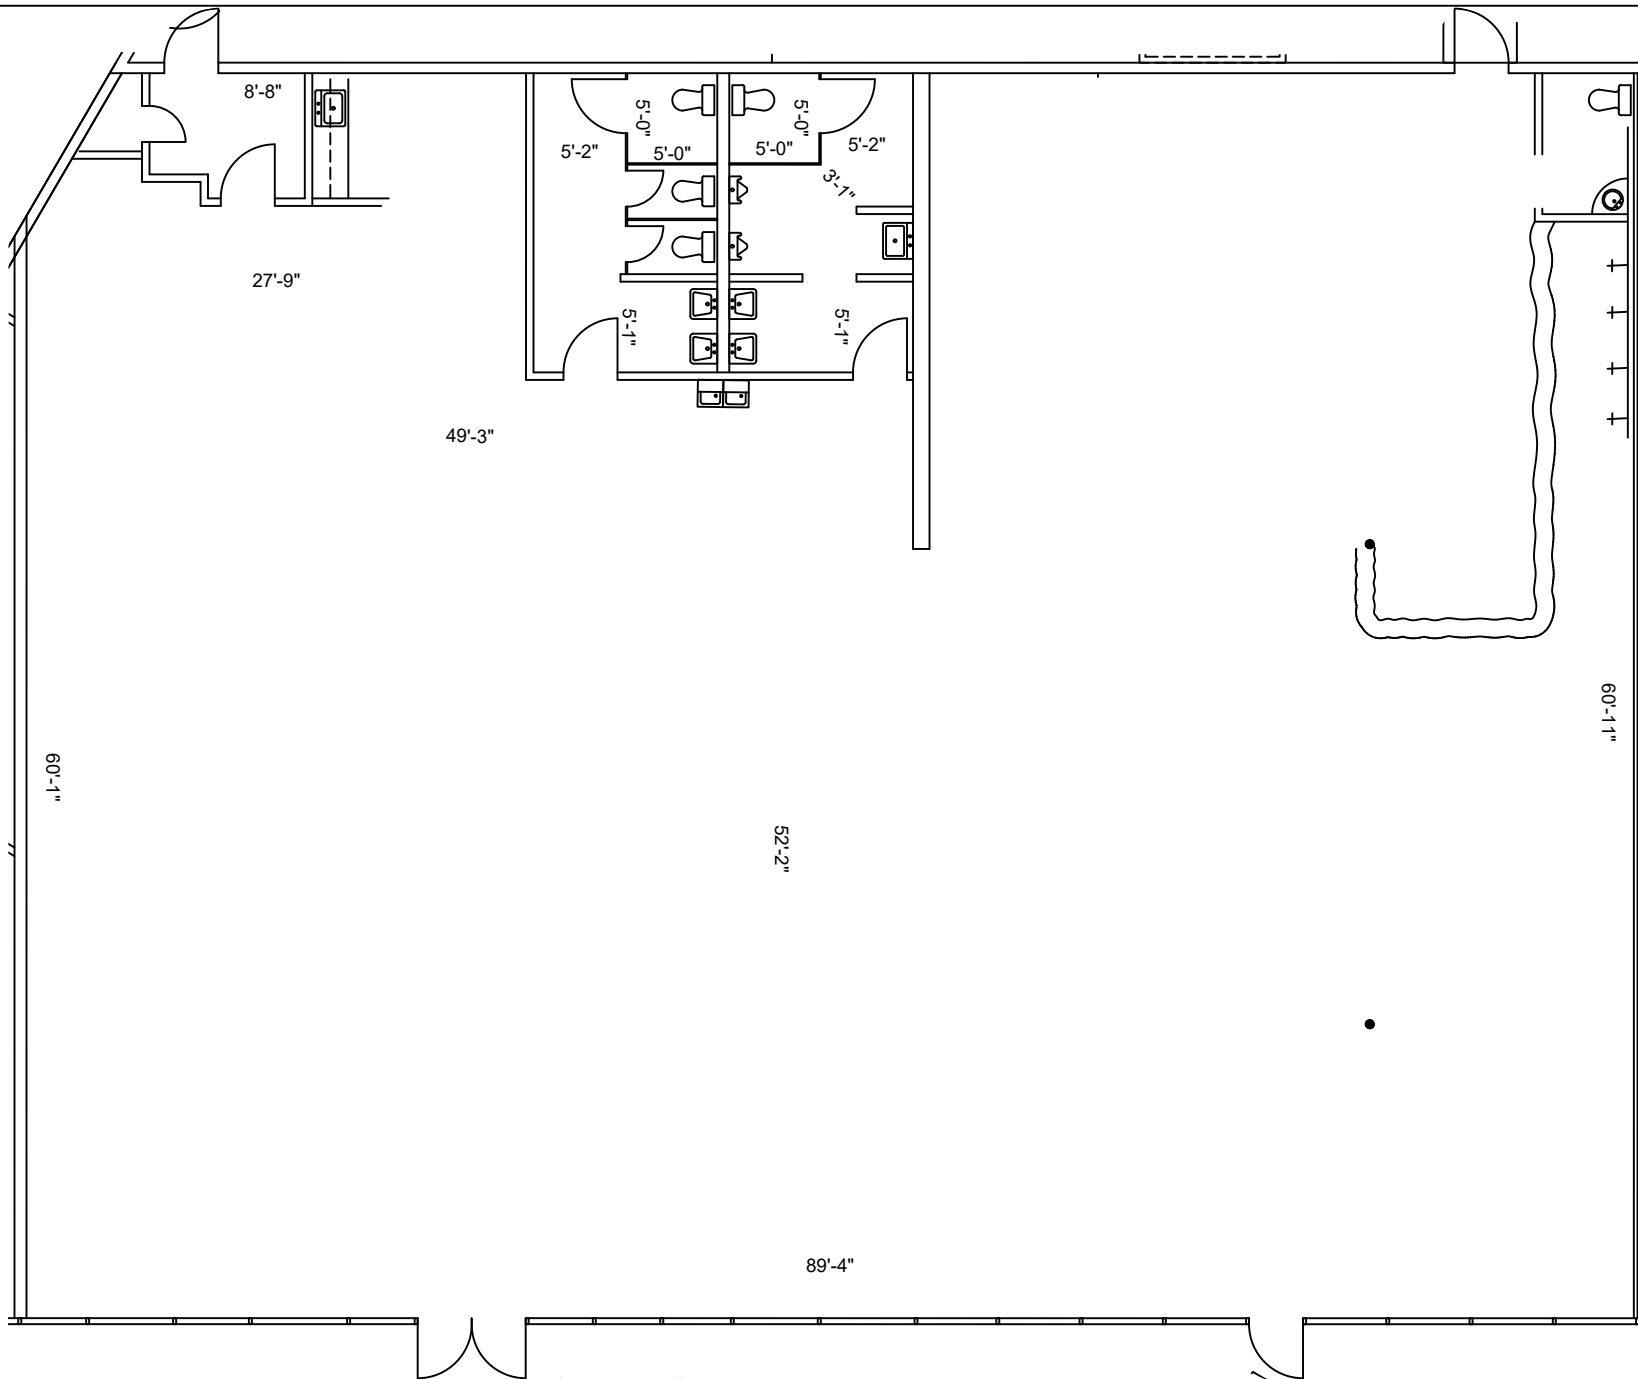


SUITE 7078 / 7086 6,300 NRA

1 FLOOR PLAN

SCALE: 3/32"=1'-0"

FLOOR PLANS MAY NOT BE TO SCALE AND MAY NOT REFLECT EXISTING CONDITIONS AND SHALL NOT BE RELIED UPON AS SUCH THESE DRAWINGS ARE DESIGN INTENT AND ARE AN EXHIBIT TO THE LEASE

LEGEND			
EXISTING WALLS	NEW WALLS	NEW RELOCATED DOOR	LOW DEMO

ISSUE DATES		DATE	REVIEW
05-22-2023			

FONDREN ROAD PLAZA
7078 BISSONNET HOUSTON, TX 77074
SUITE 7086

PROJECT	FONDREN ROAD PLAZA
PLATT SCALE	3/32" = 1'-0"
CHECKED BY	WM
FILE NAME	608-FONDREN ROAD PLAZA

SHEET TITLE
EXISTING PLAN

SHEET NUMBER
EX-1