


| ISSUE DATES |              |
|-------------|--------------|
| NO.         | DATE UPDATED |
| 1           | 04-24-23     |
|             |              |
|             |              |
|             |              |

**BENT TREE GREEN**  
 17300 N. DALLAS PARKWAY  
 DALLAS, TX 75248  
 LEVEL 1

PROJECT: 906 - PARKWAY PLAZA I  
 PLOT SCALE: N.T.S. SHEET SIZE: 11 X 17  
 CHECKED BY: AE DRAWN BY: AE  
 FILE NAME: 906 - PARKWAY PLAZA I

SHEET TITLE  
**EXISTING PLAN**

SHEET NUMBER  
**EX-1**

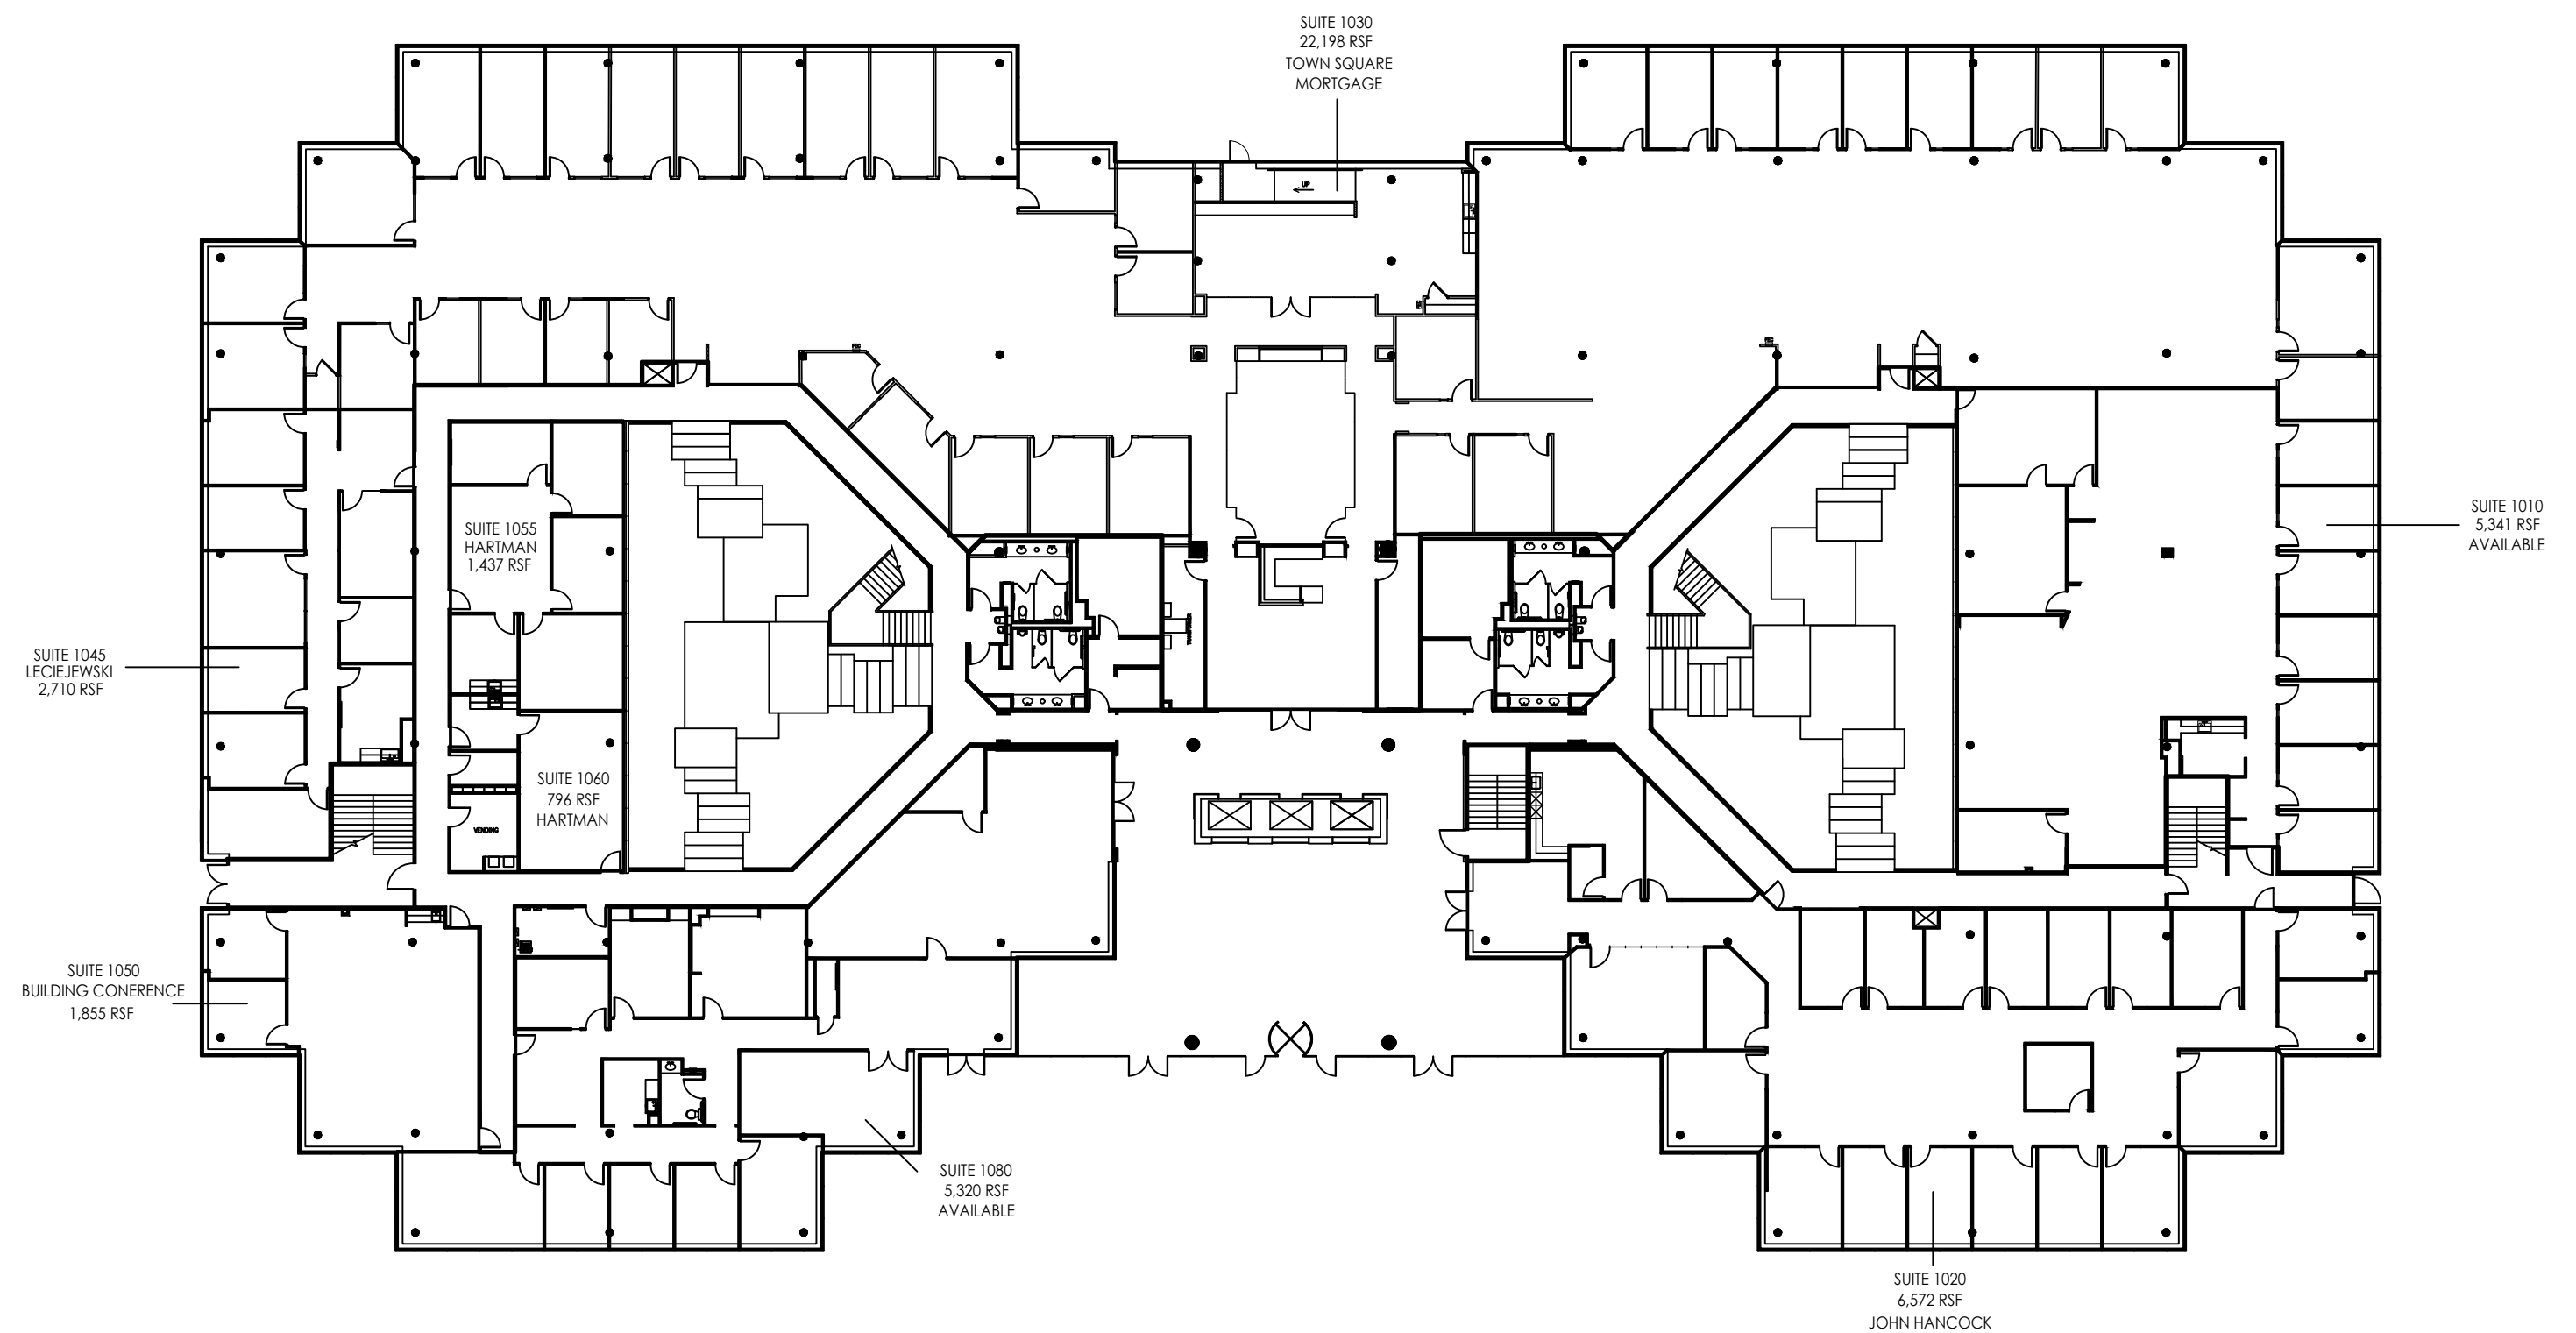

**LEVEL 01**  
**46,229 SQ.FT.**  
**1 FLOOR PLAN**  
 SCALE: NONE

FLOOR PLANS MAY NOT BE TO SCALE AND MAY NOT REFLECT EXISTING CONDITIONS AND SHALL NOT BE RELIED UPON AS SUCH. THESE DRAWINGS ARE DESIGN INTENT AND ARE AN EXHIBIT TO THE LEASE.