


ISSUE DATES	
NO.	DATE UPDATED
1	04-24-23

BENT TREE GREEN
 17300 N. DALLAS PARKWAY
 DALLAS, TX 75248
 LEVEL 3

PROJECT:	906 - PARKWAY PLAZA I
PLOT SCALE:	N.T.S.
CHECKED BY:	AE
FILE NAME:	906 - PARKWAY PLAZA I
SHEET SIZE:	11 X 17
DRAWN BY:	AE

SHEET TITLE
EXISTING PLAN

SHEET NUMBER
EX-1

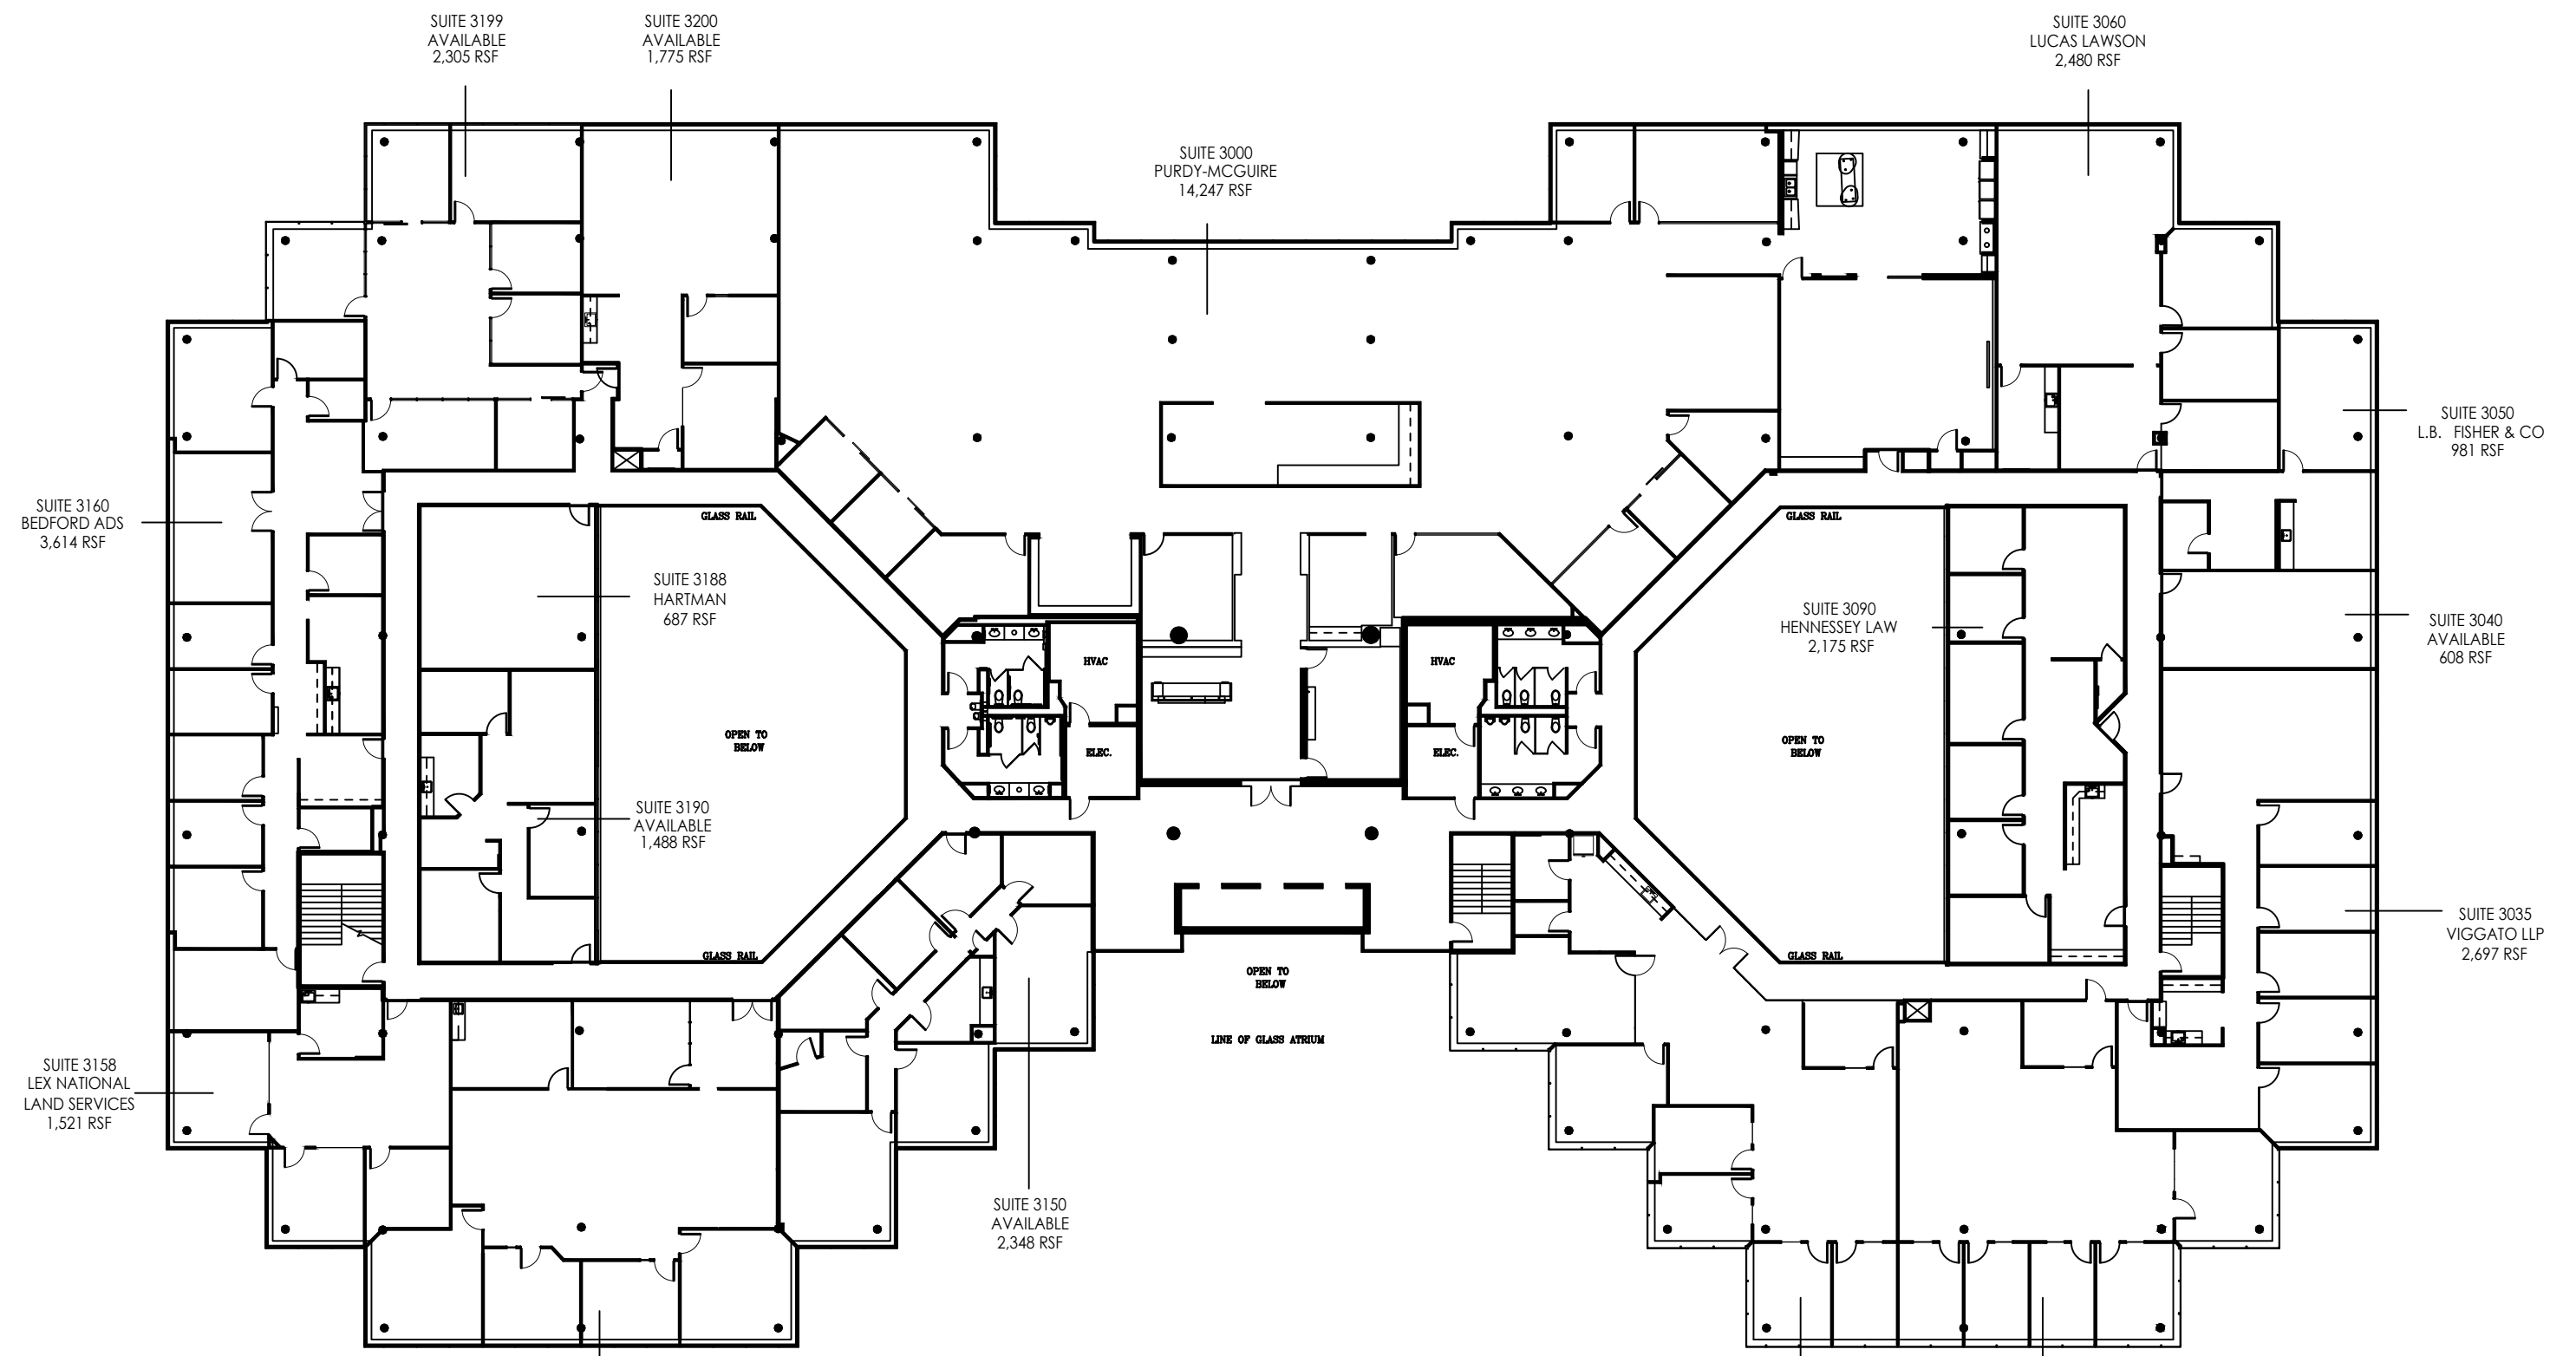

LEVEL 03
46,417 SQ.FT.

1 FLOOR PLAN
 SCALE: NONE

FLOOR PLANS MAY NOT BE TO SCALE AND MAY NOT REFLECT EXISTING CONDITIONS AND SHALL NOT BE RELIED UPON AS SUCH. THESE DRAWINGS ARE DESIGN INTENT AND ARE AN EXHIBIT TO THE LEASE.