


2nd FLOOR  
KEY PLAN

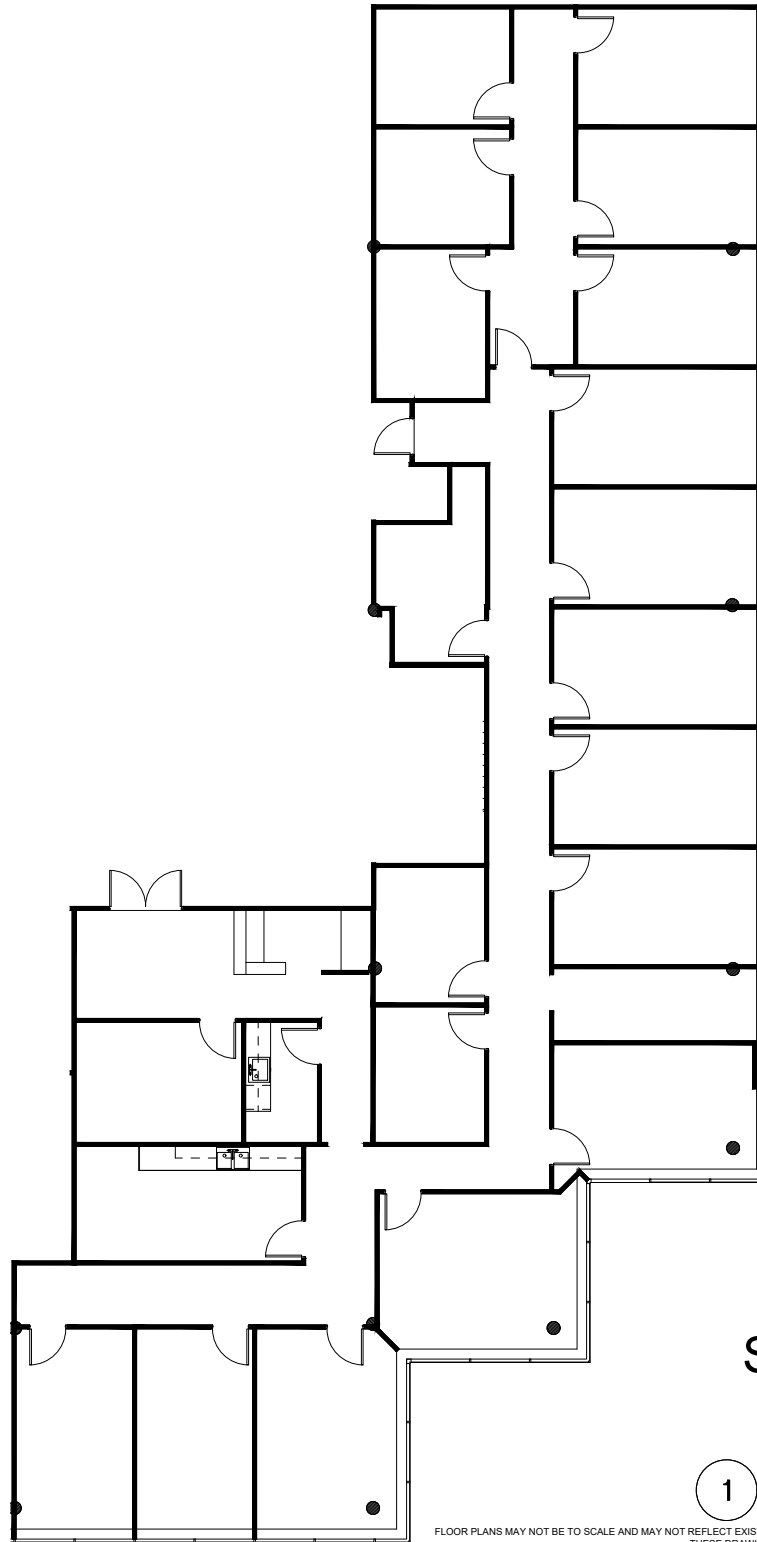

**SUITE 2065**  
**5,561 NRA**

**1 FLOOR PLAN**  
SCALE: 1/16"=1'-0"

FLOOR PLANS MAY NOT BE TO SCALE AND MAY NOT REFLECT EXISTING CONDITIONS AND SHALL NOT BE RELIED UPON AS SUCH THESE DRAWINGS ARE DESIGN INTENT AND ARE AN EXHIBIT TO THE LEASE

HARTMAN MANAGEMENT  
2909 HILLCROFT, SUITE 420  
HOUSTON, TX 77057



**LEGEND**

EXISTING PARTITIONS	EXISTING DOOR	NEW DOOR	NEW RELOCATED DOOR

**ISSUE DATES**

1	01-21-21	LEASING REVIEW

**BENT TREE GREEN**  
17300 N. DALLAS PARKWAY, DALLAS, TX 75248  
SUITE 2065

PROJECT:	905-BENT TREE GREEN
PLAT SCALE:	1/16" = 1'-0"
CHECKED BY:	AE
FILE NAME:	905-BENT TREE GREEN
DRAWN BY:	AE

SHEET TITLE  
**EXISTING PLAN**

SHEET NUMBER  
**EX-1**