



LEGEND	
EXISTING WALLS	NEW/WRELOCATED WALLS
EXISTING DOORS	NEW/WRELOCATED DOORS
EXISTING LOW WALLS	NEW/WRELOCATED LOW WALLS
EXISTING DEMO WALLS	NEW/WRELOCATED DEMO WALLS
EXISTING RELOCATED DOORS	NEW/WRELOCATED RELOCATED DOORS



ISSUE DATES	
11-03-2021	ISSUE REVIEW

BENT TREE GREEN
17300 N. DALLAS PARKWAY, DALLAS, TX. 75248
SUITE 3150

PROJECT:	305-BENT TREE GREEN
PLT/SCL:	1/8" = 1'-0"
CHECKED BY:	AE
FILE NAME:	305-BENT TREE GREEN

SHEET TITLE
EXISTING PLAN

SHEET NUMBER
EX-1

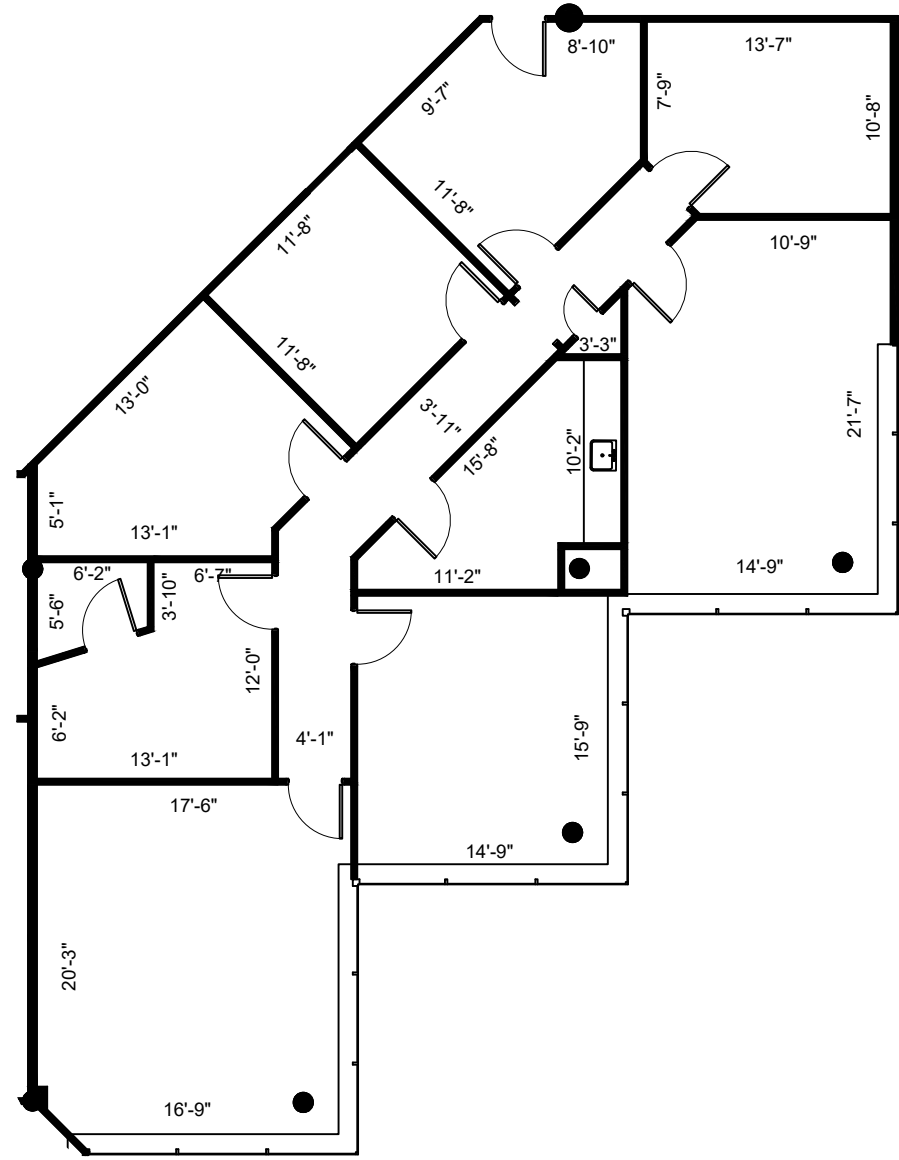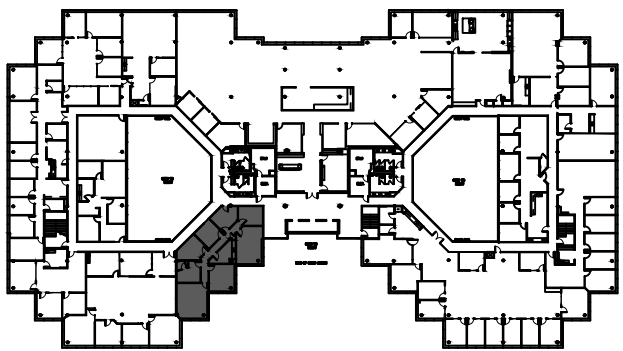

3rd FLOOR
KEY PLAN

SUITE 3150

2,348 NRA

1 FLOOR PLAN
SCALE: 1/8"=1'-0"

FLOOR PLANS MAY NOT BE TO SCALE AND MAY NOT REFLECT EXISTING CONDITIONS AND SHALL NOT BE RELIED UPON AS SUCH. THESE DRAWINGS ARE DESIGN INTENT AND ARE AN EXHIBIT TO THE LEASE.