


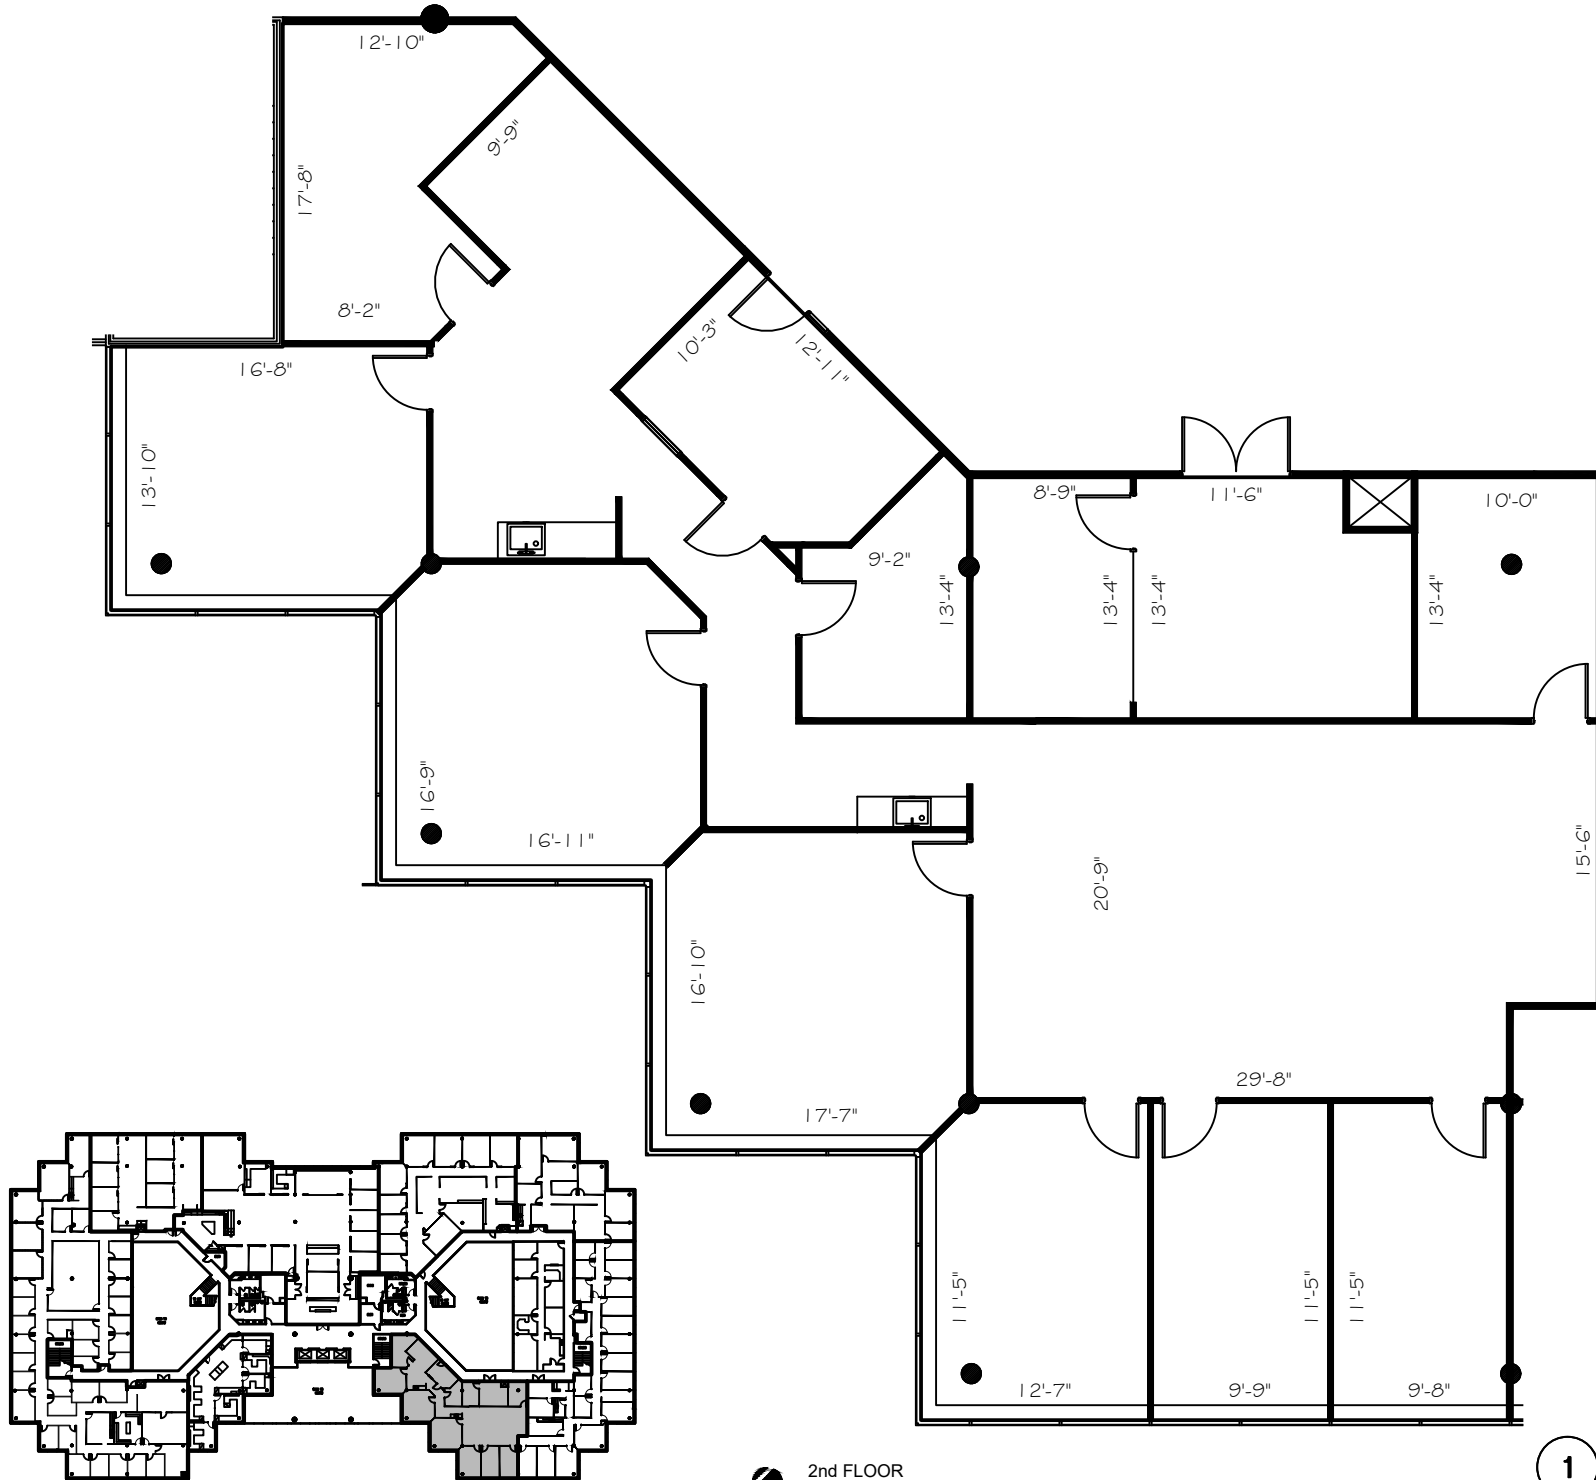

2nd FLOOR
KEY PLAN

1 FLOOR PLAN
SCALE: 3/32"=1'-0"

FLOOR PLANS MAY NOT BE TO SCALE AND MAY NOT REFLECT EXISTING CONDITIONS AND SHALL NOT BE RELIED UPON AS SUCH. THESE DRAWINGS ARE DESIGN INTENT AND ARE AN EXHIBIT TO THE LEASE.

HARTMAN MANAGEMENT
2909 HILLCROFT, SUITE 420
HOUSTON, TX 77057



LEGEND

EXISTING	NEW	DEMO
PARTITIONS		
NEW/RELOCATED DOOR		

ISSUE DATES

1	02-25-20	LEASING REVIEW

BENT TREE GREEN
17300 N. DALLAS PARKWAY, DALLAS, TX 75248
SUITE 2010/2040

PROJECT	BENT TREE GREEN
PLAT SCALE	3/32" = 1'-0"
CHECKED BY	AE
FILE NAME	BENT TREE GREEN

SHEET TITLE
EXISTING PLAN

SHEET NUMBER
EX-1