


2nd FLOOR
KEY PLAN

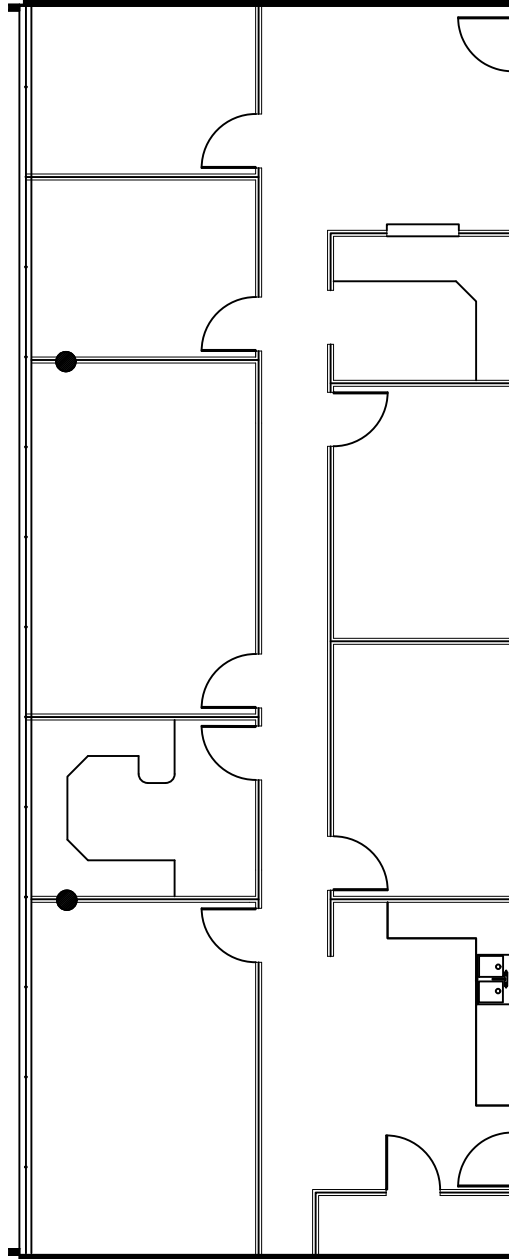

SUITE 2080
2,175 NRA

1 FLOOR PLAN
SCALE: 3/32"=1'-0"

FLOOR PLANS MAY NOT BE TO SCALE AND MAY NOT REFLECT EXISTING CONDITIONS AND SHALL NOT BE RELIED UPON AS SUCH



HARTMAN MANAGEMENT
2909 HILLCROFT, SUITE 420
HOUSTON, TX 77057

LEGEND

EXISTING	NEW	DEM
PARTITIONS		
NEW/RELOCATED DOOR		

ISSUE DATES

NO.	DATE	DESCRIPTION
1	06-19-19	LEASING REVIEW

BENT TREE GREEN
17300 N. DALLAS PARKWAY, DALLAS, TX 75248
SUITE 2080

PROJECT:	BENT TREE GREEN
PLOT SCALE:	3/32" = 1' - 0"
CHECKED BY:	MM
DRAWN BY:	MM
FILE NAME:	BENT TREE GREEN

SHEET TITLE
EXISTING PLAN

SHEET NUMBER
EX-1