


3rd FLOOR
KEY PLAN

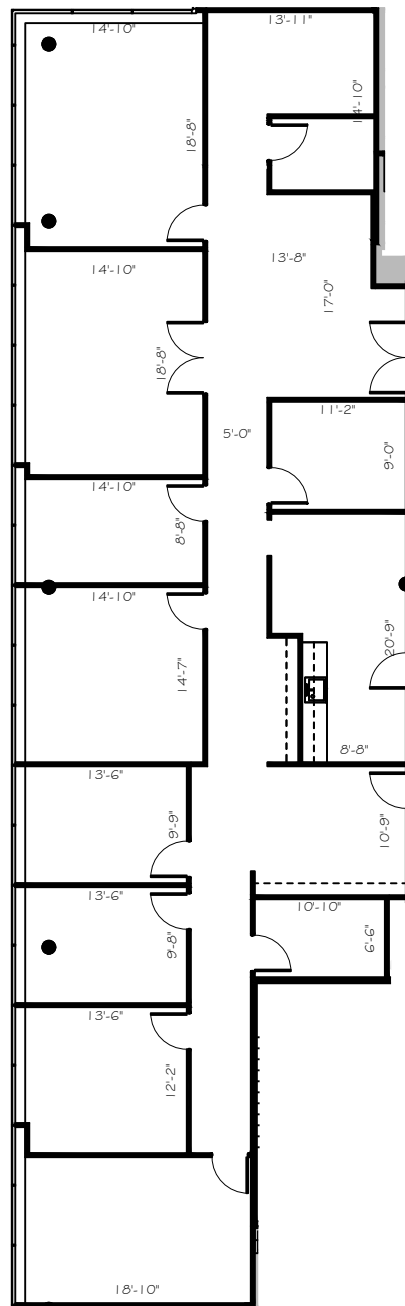

SUITE 3160
3,614 NRA


1 FLOOR PLAN
SCALE: 1/16"=1'-0"

FLOOR PLANS MAY NOT BE TO SCALE AND MAY NOT REFLECT EXISTING CONDITIONS AND SHALL NOT BE RELIED UPON AS SUCH THESE DRAWINGS ARE DESIGN INTENT AND ARE AN EXHIBIT TO THE LEASE

HARTMAN MANAGEMENT
2909 HILLCROFT, SUITE 420
HOUSTON, TX 77057



LEGEND

 

ISSUE DATES

NO.	DATE	REVISION
1	06-26-19	LEASING REVIEW

BENT TREE GREEN
17300 N. DALLAS PARKWAY, DALLAS, TX 75248
SUITE 3160

PROJECT: BENT TREE GREEN
 PLATT SCALE: 1/16" = 1'-0" SHEET SIZE: 8.5 X 11
 CHECKED BY: WM DRAWN BY: WM
 FILE NAME: 906-BENT TREE GREEN

SHEET TITLE
EXISTING PLAN

SHEET NUMBER
EX-1