



| LEGEND | | |
|--------------------|-----|------|
| EXISTING | NEW | DEMO |
| PARTITIONS | | |
| NEW/RELOCATED DOOR | | |



| ISSUE DATES | | |
|-------------|----------|----------------|
| NO. | DATE | REVISION |
| 1 | 02-11-20 | LEASING REVIEW |
| | | |
| | | |
| | | |
| | | |
| | | |

BENT TREE GREEN
 17300 N. DALLAS PARKWAY, DALLAS, TX. 75248
 SUITE 3199

| | |
|--------------|---------------------|
| PROJECT: | 906-BENT TREE GREEN |
| PLATT SCALE: | 1/8" = 1'-0" |
| CHECKED BY: | AE |
| FILE NAME: | 906-BENT TREE GREEN |
| DRAWN BY: | AE |

SHEET TITLE
EXISTING PLAN

SHEET NUMBER
EX-1

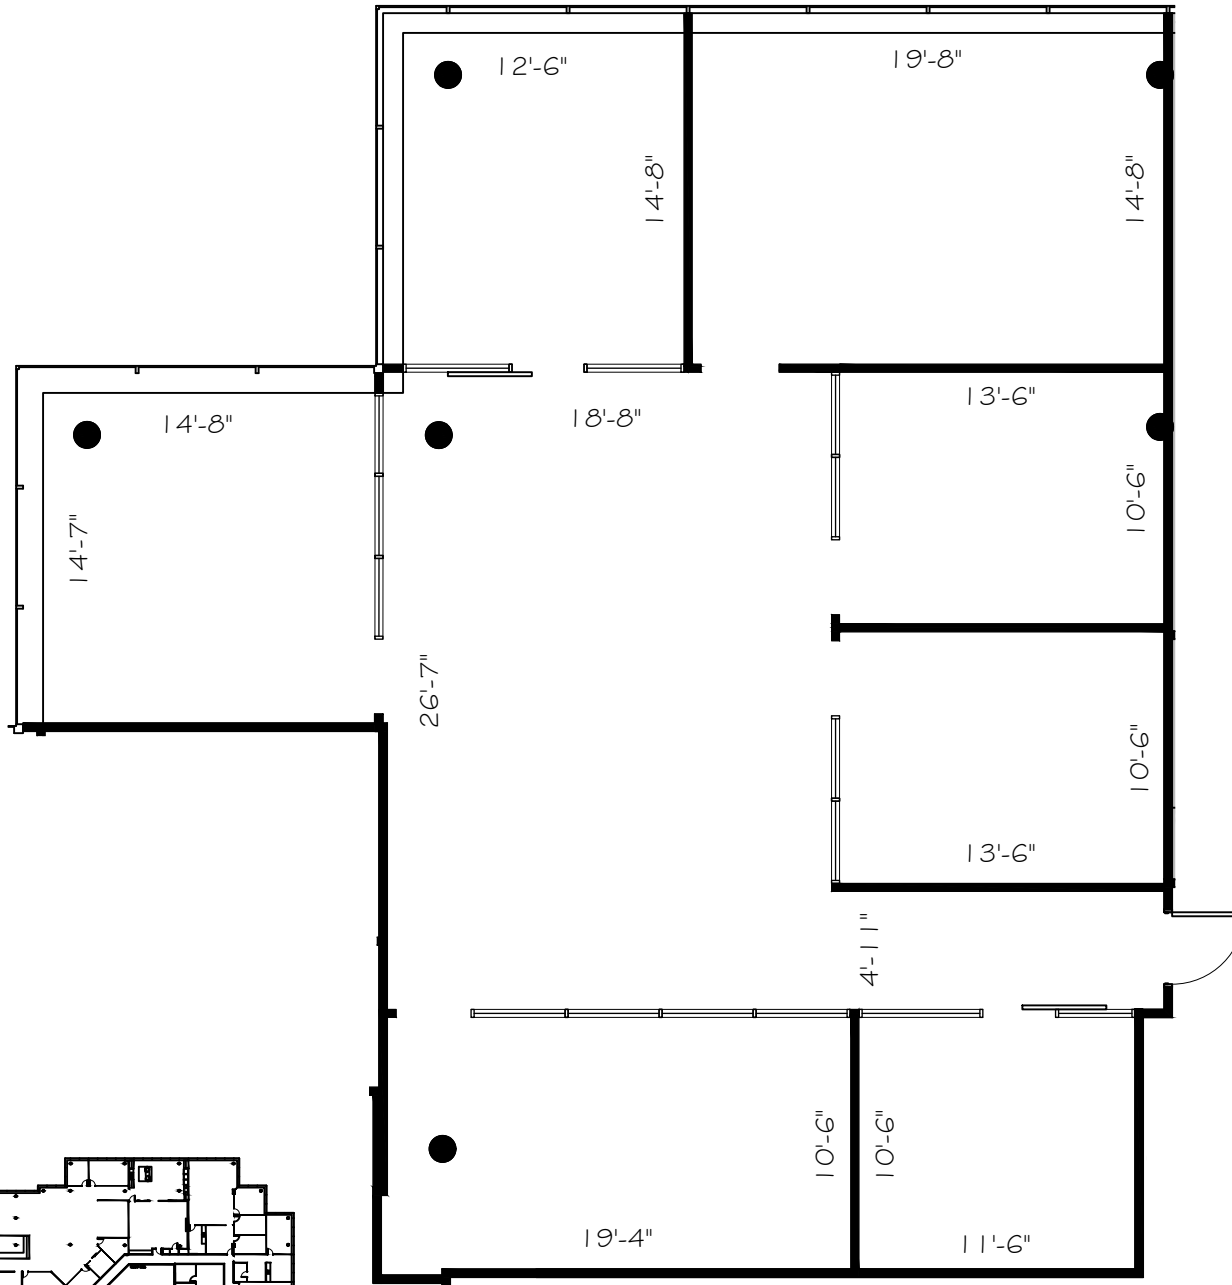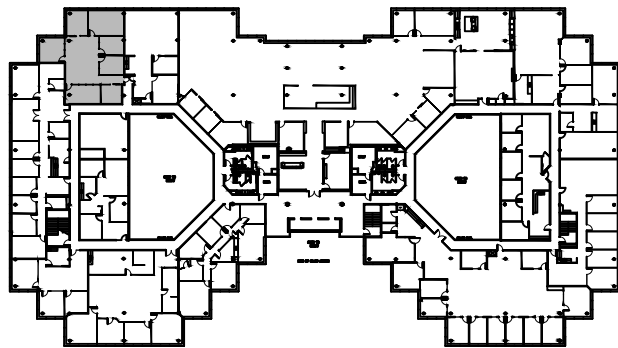

3rd FLOOR
 KEY PLAN

1 FLOOR PLAN
 SCALE: 1/8"=1'-0"

FLOOR PLANS MAY NOT BE TO SCALE AND MAY NOT REFLECT EXISTING CONDITIONS AND SHALL NOT BE RELIED UPON AS SUCH THESE DRAWINGS ARE DESIGN INTENT AND ARE AN EXHIBIT TO THE LEASE