



LEGEND

EXISTING PARTITIONS	NEW PARTITIONS	NEW RELOCATED DOOR	DEMO PARTITIONS

ISSUE DATES

NO.	DATE	REVISION
1	11-27-19	LEASING REVIEW


PARKWAY PLAZA I
14410 NORTH DALLAS PARKWAY
DALLAS, TEXAS 75254
SUITE 110

PROJECT:	919-PARKWAY PLAZA I
PLLOT SCALE:	1/8" = 1'-0"
CHECKED BY:	WM
FILE NAME:	919-PARKWAY PLAZA I
SHEET SIZE:	8.5 X 11
DRAWN BY:	WM

SHEET TITLE
EXISTING PLAN

SHEET NUMBER

EX-1

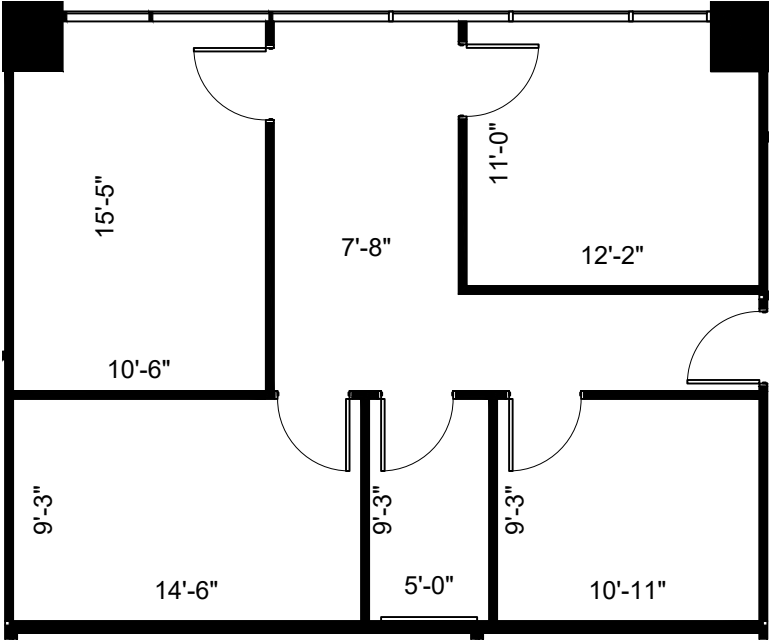

1st FLOOR
KEY PLAN

SUITE 110
919 NRA

1 FLOOR PLAN
SCALE: 1/8"=1'-0"

FLOOR PLANS MAY NOT BE TO SCALE AND MAY NOT REFLECT EXISTING CONDITIONS AND SHALL NOT BE RELIED UPON AS SUCH THESE DRAWINGS ARE DESIGN INTENT AND ARE AN EXHIBIT TO THE LEASE