



LEGEND

EXISTING PARTITIONS	---
NEW RELOCATED DOOR	N

ISSUE DATES



NO.	DATE	REVISION
1	01-28-20	LEASING REVIEW

PARKWAY PLAZA I
 14110 N. DALLAS PARKWAY, DALLAS, TX 75254
 SUITE 295

PROJECT	PARKWAY PLAZA I
PLAT SCALE	1/8" = 1'-0"
CHECKED BY	AE
FILE NAME	PARKWAY PLAZA I

SHEET TITLE
EXISTING FLOOR PLAN

SHEET NUMBER
EX-1

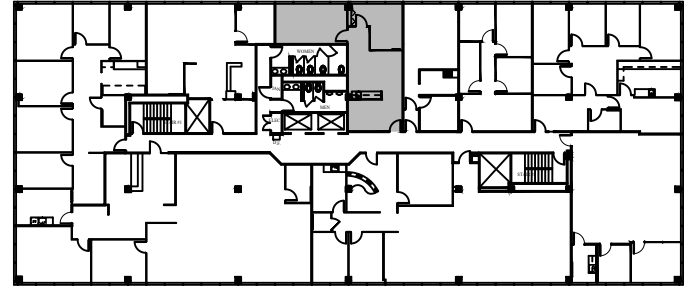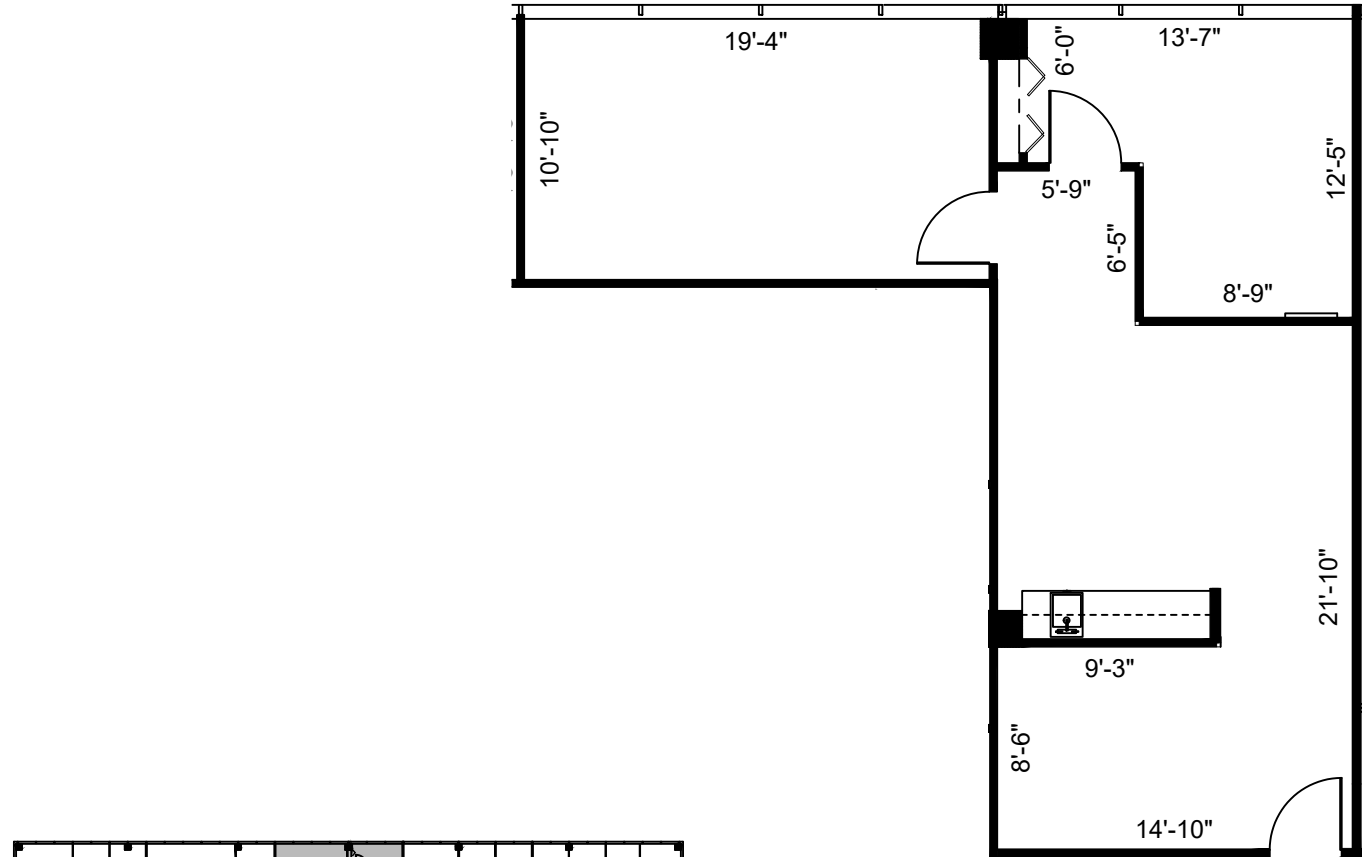

2nd FLOOR
 KEY PLAN

**1 SUITE 295
 886 NRA**
 FLOOR PLAN
 SCALE: 1/8"=1'-0"

FLOOR PLANS MAY NOT BE TO SCALE AND MAY NOT REFLECT EXISTING CONDITIONS AND SHALL NOT BE RELIED UPON AS SUCH THESE DRAWINGS ARE DESIGN INTENT AND ARE AN EXHIBIT TO THE LEASE