



LEGEND

EXISTING	NEW	DEMO
PARTITIONS	NEW/RELOCATED DOOR	

ISSUE DATES



1	02-07-20	LEASING REVIEW

PARKWAY PLAZA II
 14114 N. DALLAS PKWY, DALLAS, TX 75254
 SUITE 225

PROJECT	PARKWAY PLAZA II
PLAT SCALE	1/8" = 1'-0"
CHECKED BY	AE
FILE NAME	PARKWAY PLAZA II

SHEET TITLE
EXISTING PLAN

SHEET NUMBER
EX-1

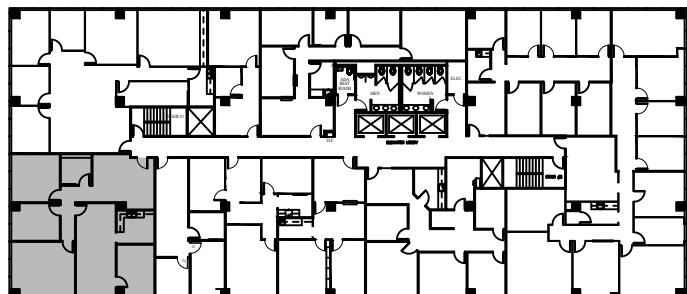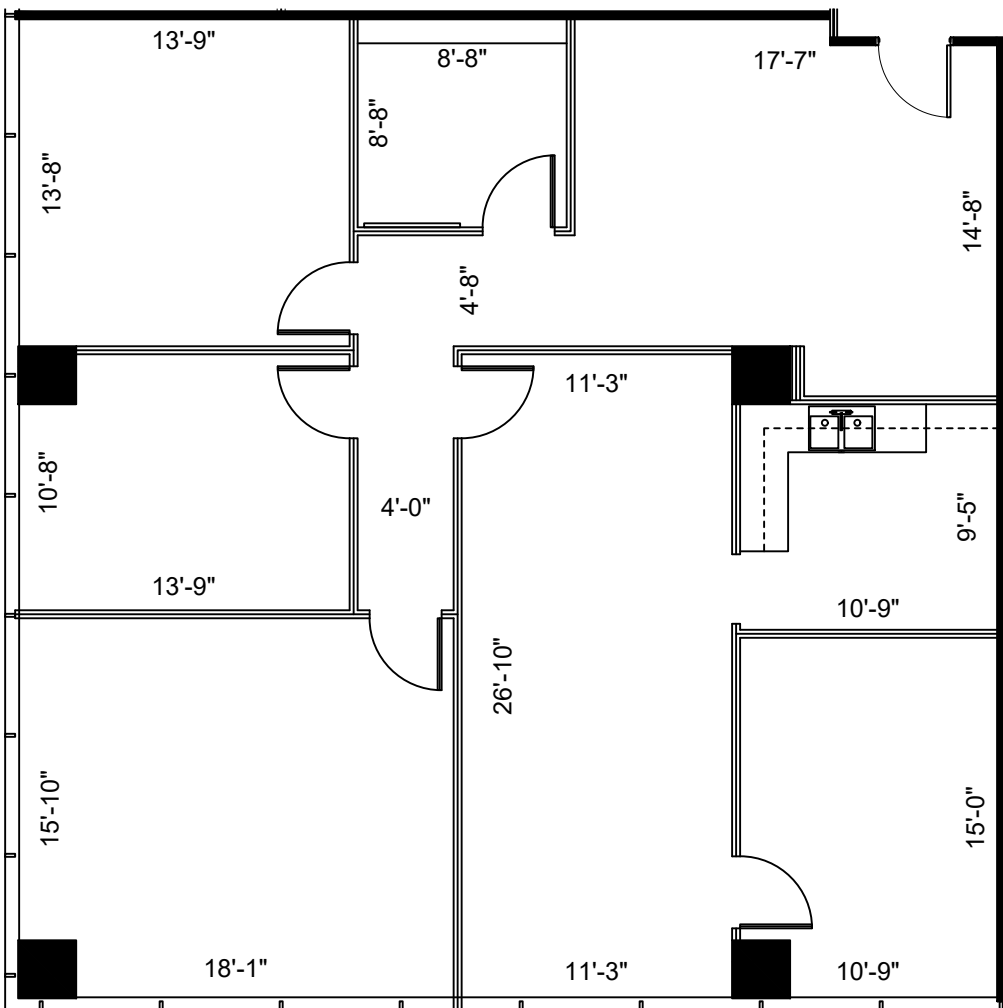

2nd FLOOR
 KEY PLAN

1 SUITE 225
 1,980 NRA
FLOOR PLAN
 SCALE: 1/8"=1'-0"

FLOOR PLANS MAY NOT BE TO SCALE AND MAY NOT REFLECT EXISTING CONDITIONS AND SHALL NOT BE RELIED UPON AS SUCH THESE DRAWINGS ARE DESIGN INTENT AND ARE AN EXHIBIT TO THE LEASE