



LEGEND

EXISTING PARTITIONS	---
NEW RELOCATED DOOR	N

ISSUE DATES



NO.	DATE	REVISION
1	02-07-20	LEASING REVIEW

**PARKWAY PLAZA II**  
 14114 N. DALLAS PKWY, DALLAS, TX 75254  
 SUITE 370

PROJECT: PARKWAY PLAZA II  
 PLOT SCALE: 1/8" = 1'-0"  
 SHEET SIZE: 8.5 X 11  
 CHECKED BY: WM  
 DRAWN BY: WM  
 FILE NAME: PARKWAY PLAZA II

SHEET TITLE  
**EXISTING PLAN**

SHEET NUMBER  
**EX-1**

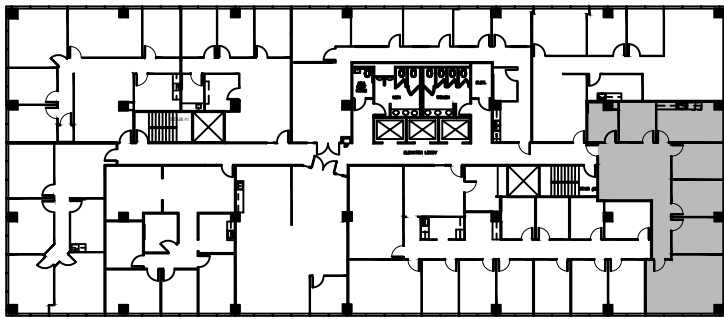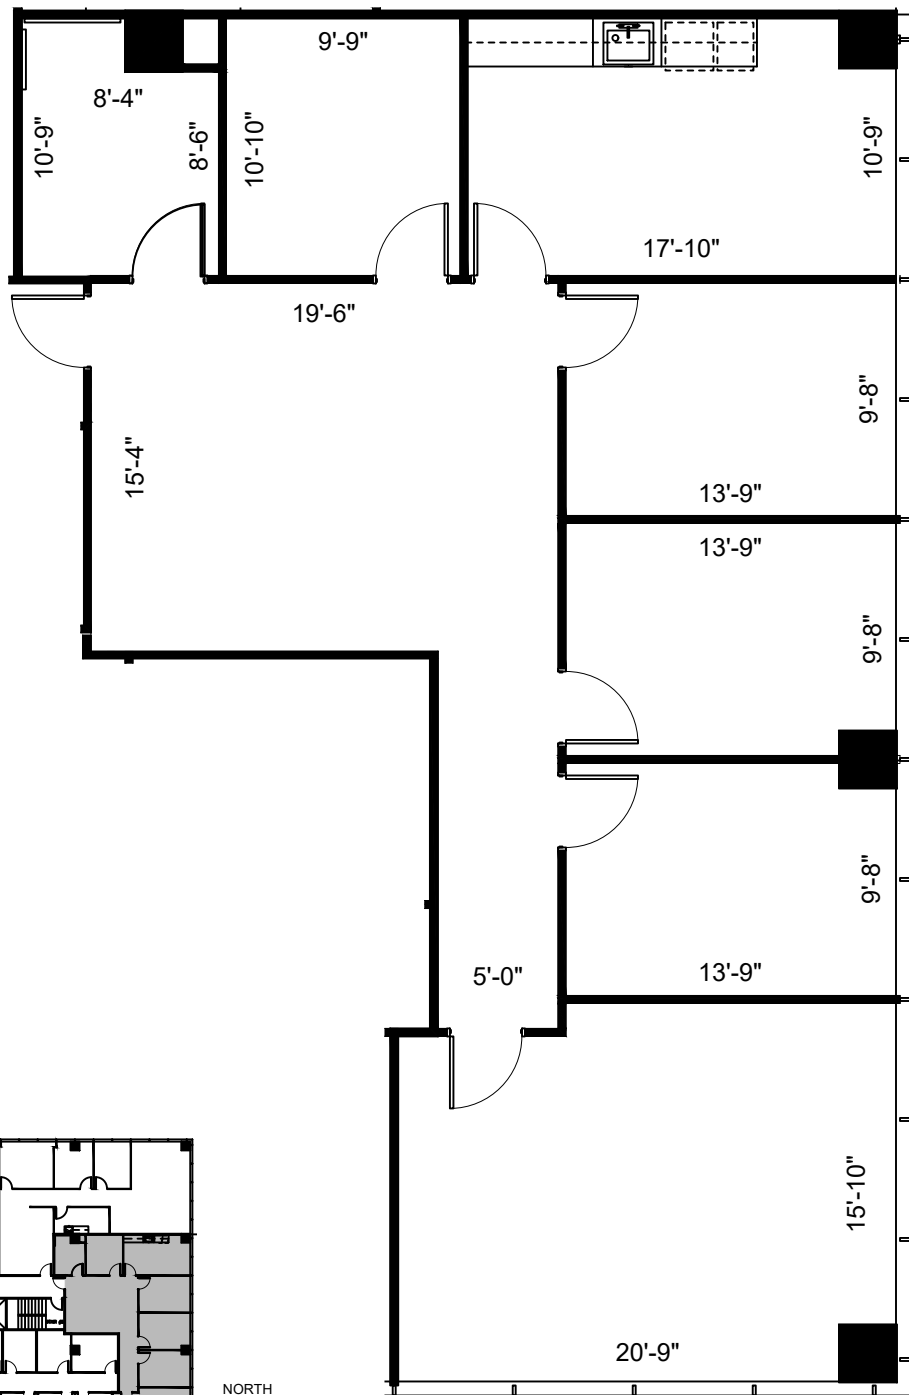

NORTH  
 3rd FLOOR  
 KEY PLAN

**1** **FLOOR PLAN**  
 SCALE: 1/8" = 1'-0"

FLOOR PLANS MAY NOT BE TO SCALE AND MAY NOT REFLECT EXISTING CONDITIONS AND SHALL NOT BE RELIED UPON AS SUCH THESE DRAWINGS ARE DESIGN INTENT AND ARE AN EXHIBIT TO THE LEASE