



LEGEND		
EXISTING	NEW	DEMO
PARTITIONS		
NEW/RELOCATED DOOR		


ISSUE DATES		
NO.	DATE	REVISION
1	02-07-20	LEASING REVIEW

PARKWAY PLAZA I
 14410 NORTH DALLAS PARKWAY
 DALLAS, TEXAS 75254
 SUITE 435

PROJECT:	98-PARKWAY PLAZA I
PLLOT SCALE:	1/8"=1'-0"
CHECKED BY:	AE
FILE NAME:	98-PARKWAY PLAZA I
DRAWN BY:	AE


SHEET TITLE
EXISTING PLAN

SHEET NUMBER
EX-1

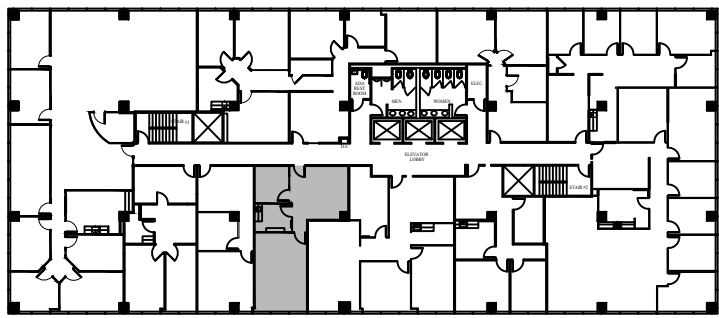

NORTH

 4th FLOOR
 KEY PLAN

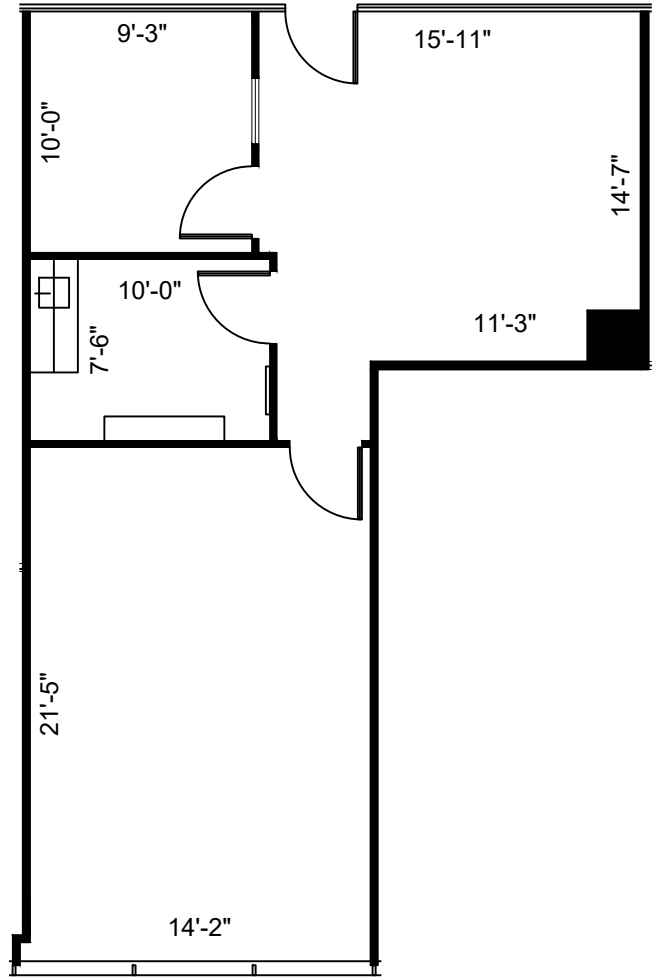

SUITE 435
864 NRA

1 FLOOR PLAN
 SCALE: 1/8"=1'-0"

FLOOR PLANS MAY NOT BE TO SCALE AND MAY NOT REFLECT EXISTING CONDITIONS AND SHALL NOT BE RELIED UPON AS SUCH THESE DRAWINGS ARE DESIGN INTENT AND ARE AN EXHIBIT TO THE LEASE