





**LEGEND**

EXISTING	NEW	DEMO
PARTITIONS		
NEW/RELOCATED DOOR	N	

**ISSUE DATES**

1	02-26-20	LEASING REVIEW

**PARKWAY PLAZA II**  
 14114 DALLAS PARKWAY, DALLAS, TX 75248  
 SUITE 520 & 522

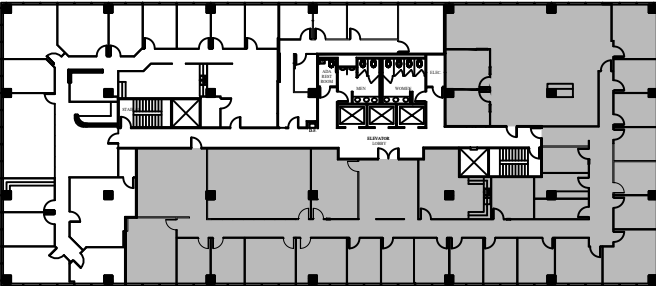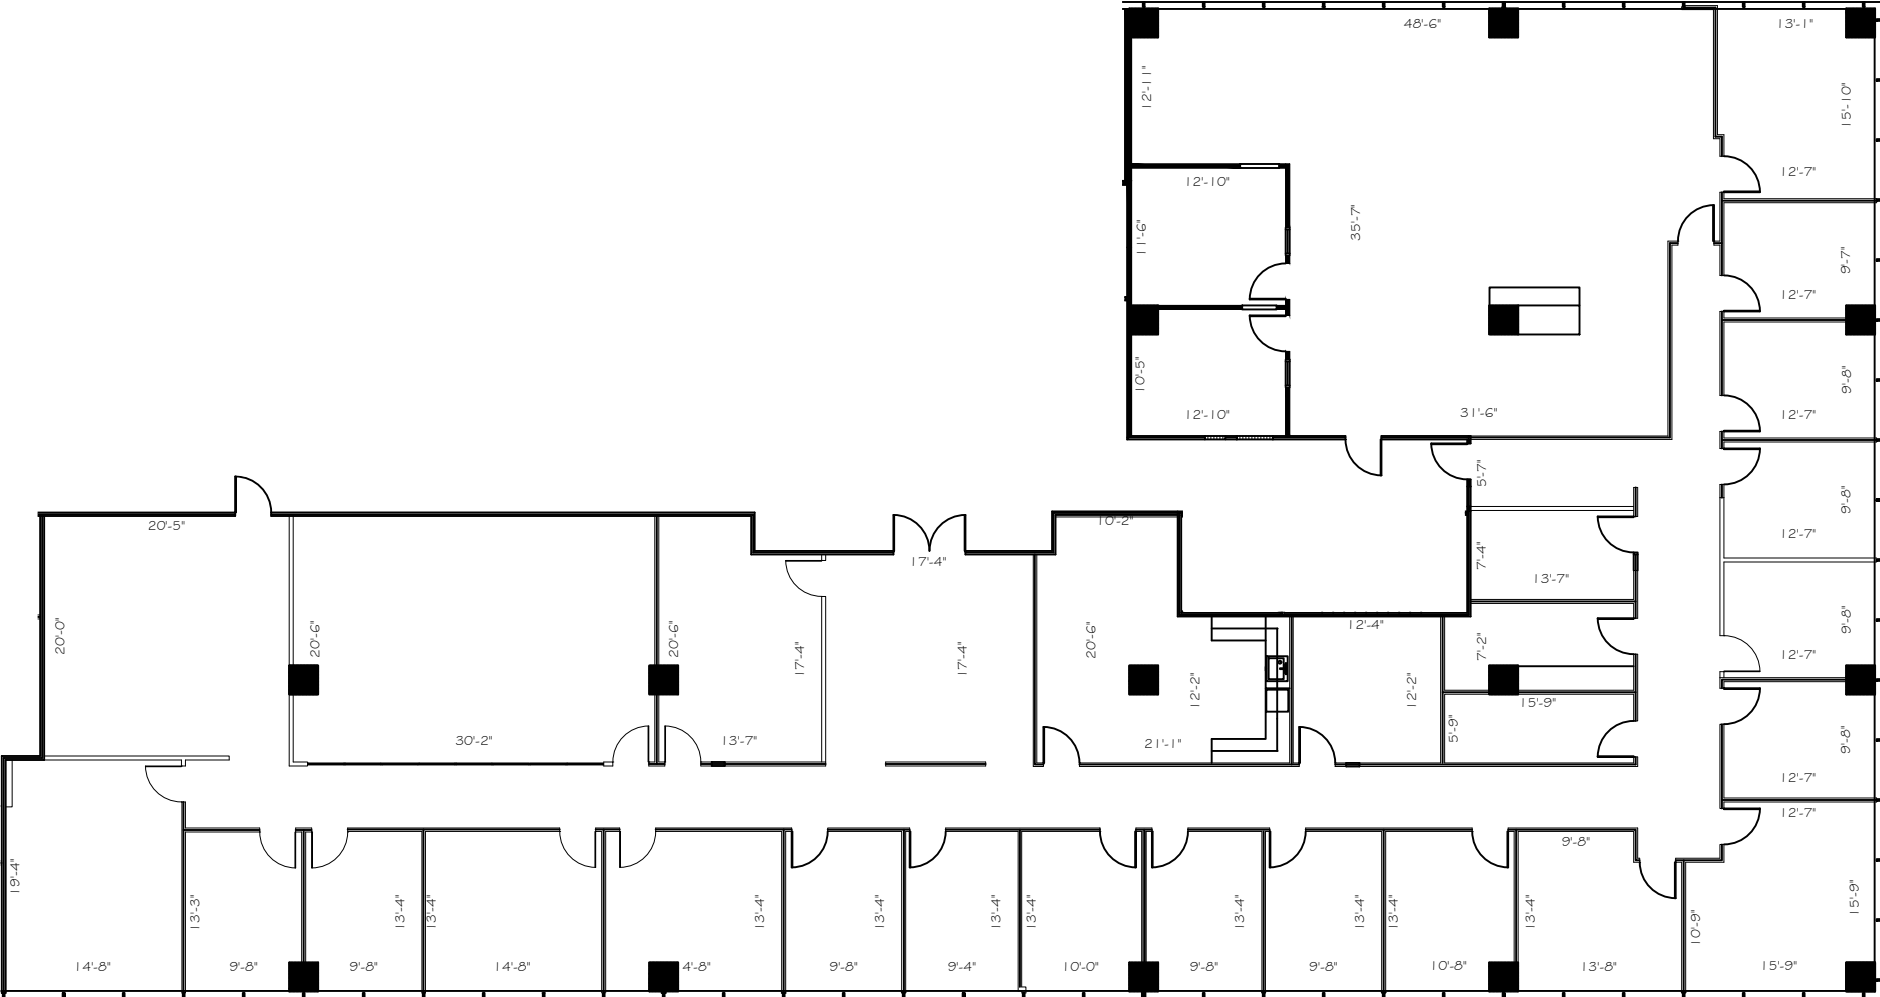

NORTH  
  
**5th FLOOR**  
 KEY PLAN

**SUITE 520 & 522**  
**9,738 NRA**

**1 FLOOR PLAN**  
 SCALE: 1/16"=1'-0"

PROJECT:	00-PARKWAY PLAZA II
PLOT SCALE:	1/8"=1'-0" 1/8"=1'-0"
CHECKED BY:	AE
FILE NAME:	00-PARKWAY PLAZA II

SHEET TITLE  
**EXISTING PLAN**

SHEET NUMBER  
**EX-1**

FLOOR PLANS MAY NOT BE TO SCALE AND MAY NOT REFLECT EXISTING CONDITIONS AND SHALL NOT BE RELIED UPON AS SUCH