



LEGEND

|                     |     |
|---------------------|-----|
| EXISTING PARTITIONS | --- |
| NEW RELOCATED DOOR  | N   |

ISSUE DATES



| NO. | DATE    | REVISION       |
|-----|---------|----------------|
| 1   | 2-18-20 | LEASING REVIEW |
|     |         |                |
|     |         |                |
PARKWAY PLAZA II  
14114 N. DALLAS PKWY, DALLAS, TX 75254  
SUITE 660

PROJECT: PARKWAY PLAZA II  
PLAT SCALE: 3/32"=1'-0"  
SHEET SIZE: 8.5 X 11  
CHECKED BY: WM, AE  
DRAWN BY: WM, AE  
FILE NAME: PARKWAY PLAZA II

SHEET TITLE  
EXISTING PLAN

SHEET NUMBER  
EX-1

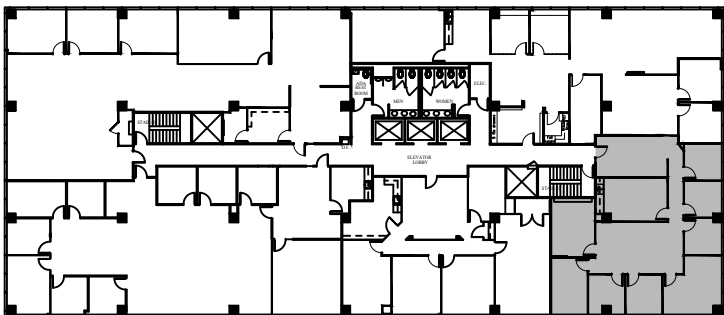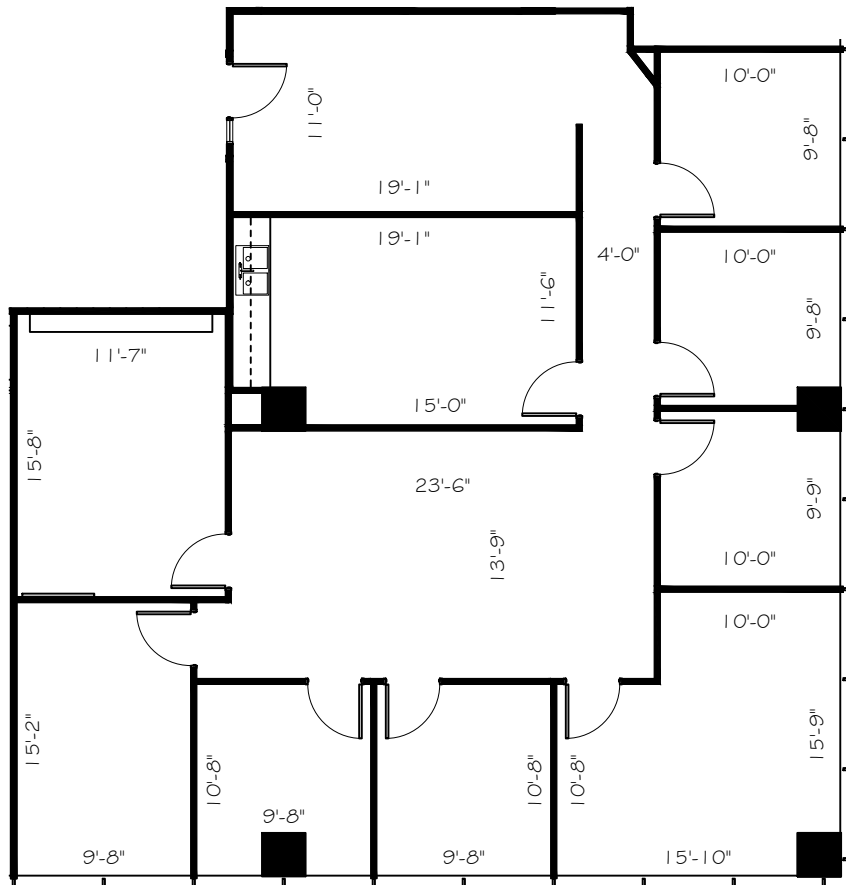

NORTH  
3rd FLOOR  
KEY PLAN

1 FLOOR PLAN  
SCALE: 3/32"=1'-0"

FLOOR PLANS MAY NOT BE TO SCALE AND MAY NOT REFLECT EXISTING CONDITIONS AND SHALL NOT BE RELIED UPON AS SUCH THESE DRAWINGS ARE DESIGN INTENT AND ARE AN EXHIBIT TO THE LEASE