


ISSUE DATES	
NO.	DATE UPDATED
1	04-24-23

**PARKWAY PLAZA**  
 14110 N. DALLAS PARKWAY  
 DALLAS, TX 75254  
 LEVEL 02

PROJECT:	906 - PARKWAY PLAZA I
PLOT SCALE:	N.T.S.
CHECKED BY:	AE
FILE NAME:	906 - PARKWAY PLAZA I

SHEET TITLE  
**EXISTING PLAN**

SHEET NUMBER  
**EX-1**

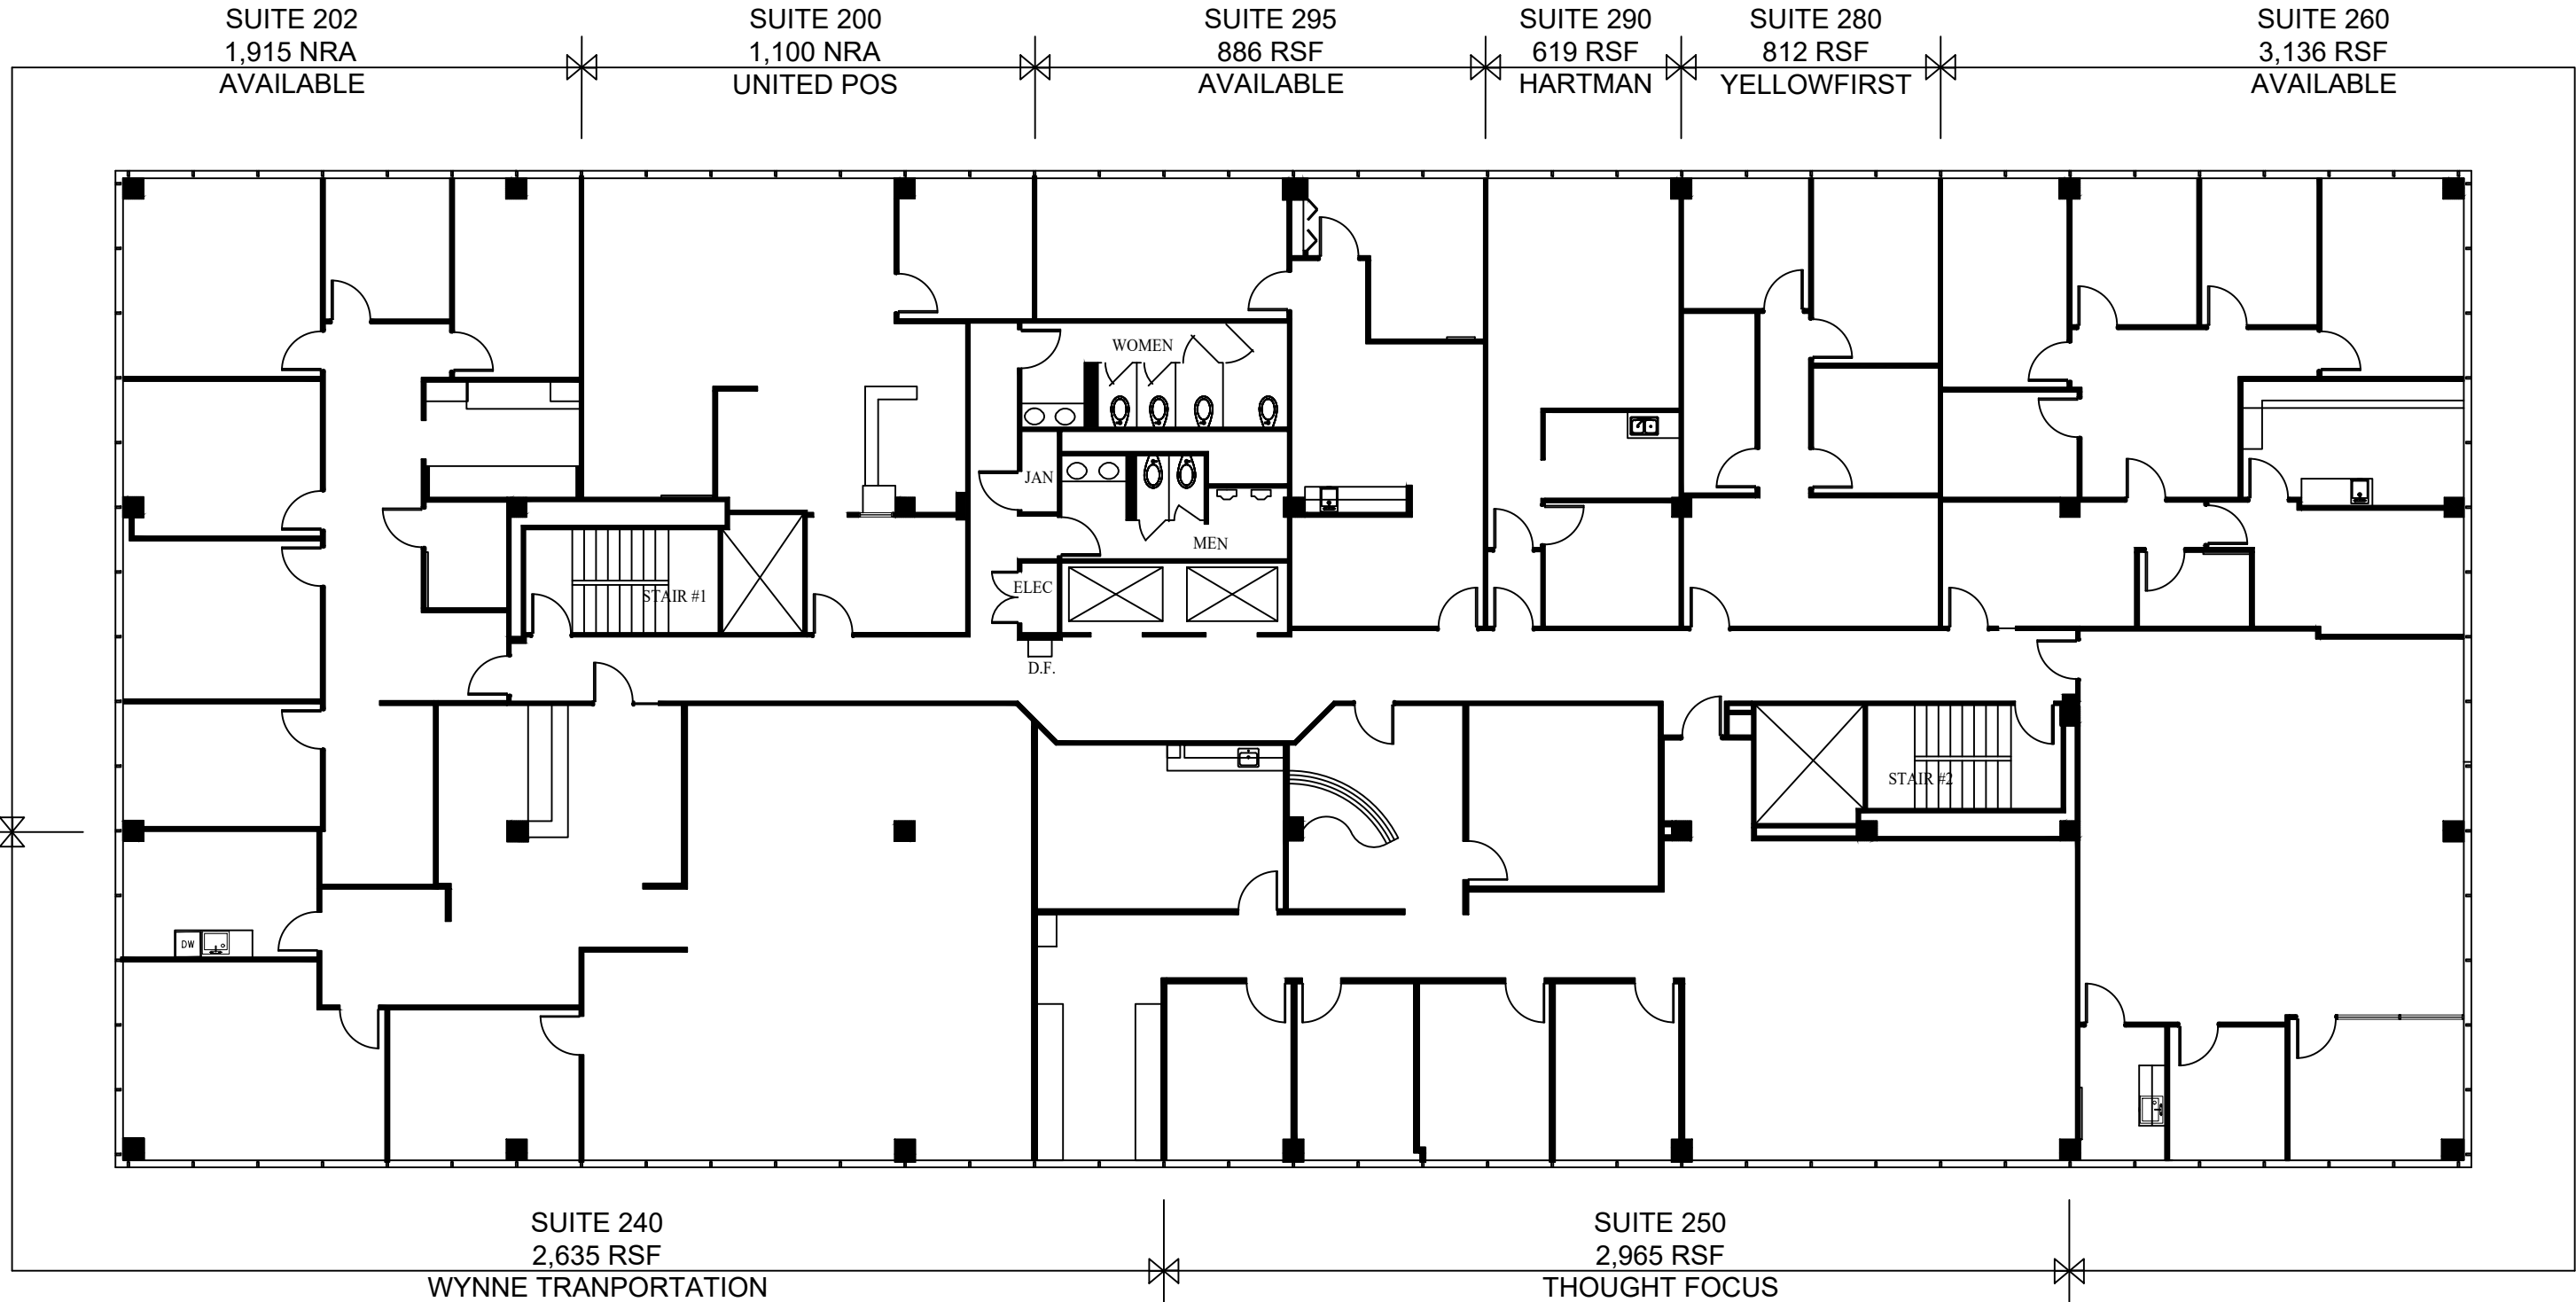

**LEVEL 02**  
**14,068 SQ.FT.**  
**1 FLOOR PLAN**  
 SCALE: NONE

FLOOR PLANS MAY NOT BE TO SCALE AND MAY NOT REFLECT EXISTING CONDITIONS AND SHALL NOT BE RELIED UPON AS SUCH THESE DRAWINGS ARE DESIGN INTENT AND ARE AN EXHIBIT TO THE LEASE