


ISSUE DATES	
NO.	DATE UPDATED
1	04-24-23

PARKWAY PLAZA
 14110 N. DALLAS PARKWAY
 DALLAS, TX 75254
 LEVEL 03

PROJECT:	906 - PARKWAY PLAZA I
PLOT SCALE:	N.T.S.
CHECKED BY:	AE
FILE NAME:	906 - PARKWAY PLAZA I
DRAWN BY:	AE

SHEET TITLE
EXISTING PLAN

SHEET NUMBER
EX-1

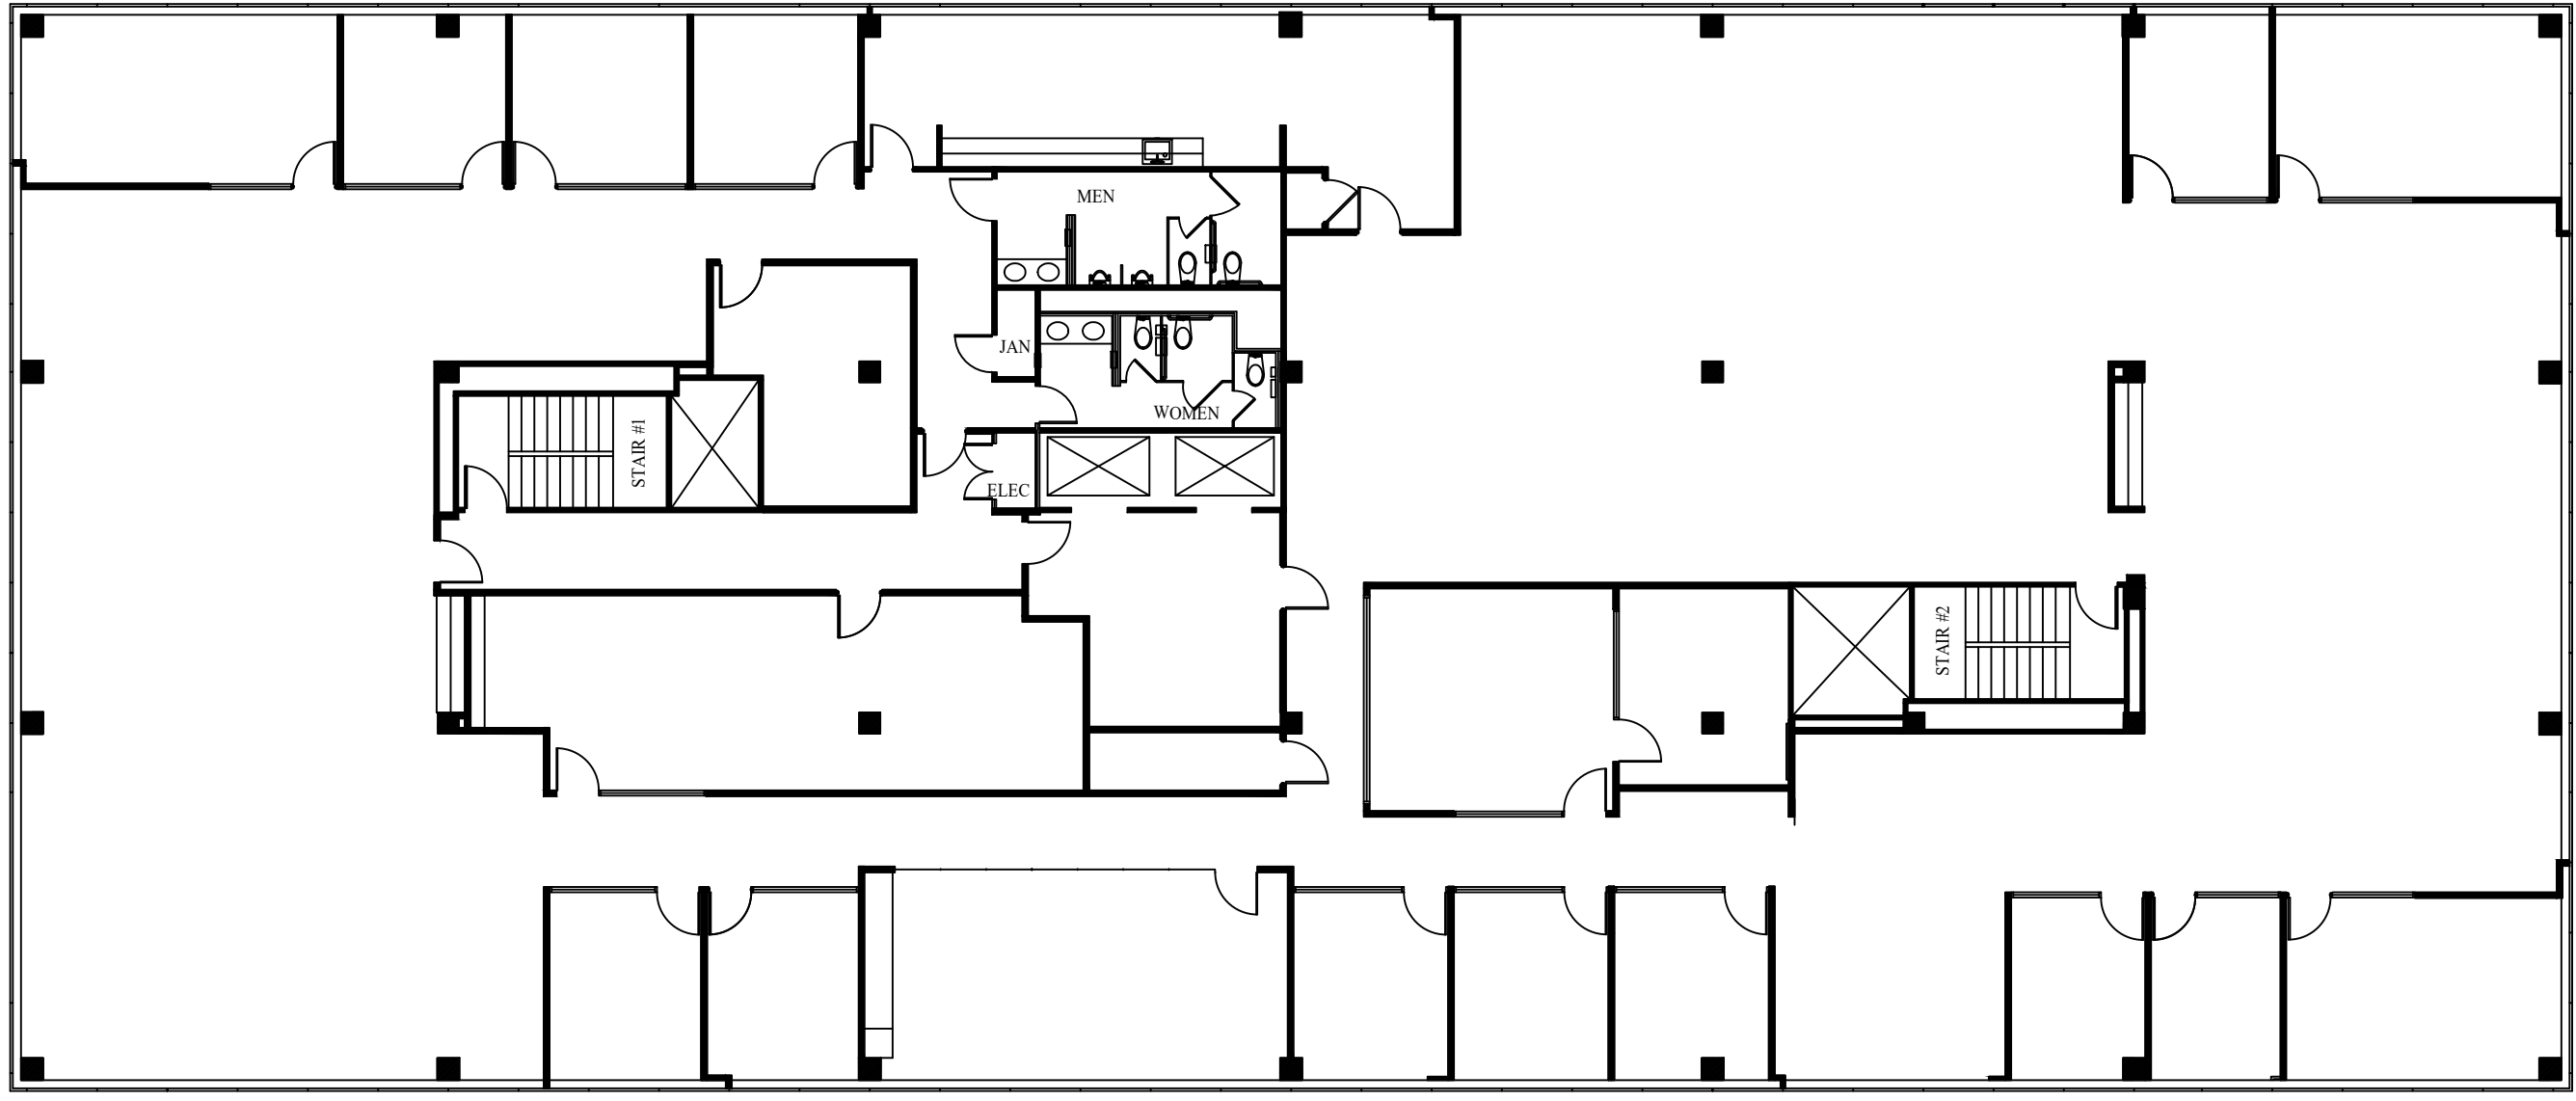

SUITE 300
 14,222 RSF
 AVAILABLE

LEVEL 03
14,222 SQ.FT.
1 FLOOR PLAN
 SCALE: NONE

FLOOR PLANS MAY NOT BE TO SCALE AND MAY NOT REFLECT EXISTING CONDITIONS AND SHALL NOT BE RELIED UPON AS SUCH THESE DRAWINGS ARE DESIGN INTENT AND ARE AN EXHIBIT TO THE LEASE