



LEGEND

EXISTING PARTITIONS	—
NEW RELOCATED DOOR	—
EXISTING DEMO PARTITIONS	- - -
NEW RELOCATED DOOR	N

ISSUE DATES



NO.	DATE	REVISION
1	04-30-21	LEASING REVIEW

PARKWAY PLAZA II
 14114 N. DALLAS PKWY, DALLAS, TX 75254
 SUITE 310

PROJECT	PARKWAY PLAZA II
PLAT SCALE	1/8" = 1'-0"
CHECKED BY	AE
FILE NAME	PARKWAY PLAZA II
DRAWN BY	AE
SHEET SIZE	8.5 X 11

SHEET TITLE
 EXISTING PLAN

SHEET NUMBER
 EX-1

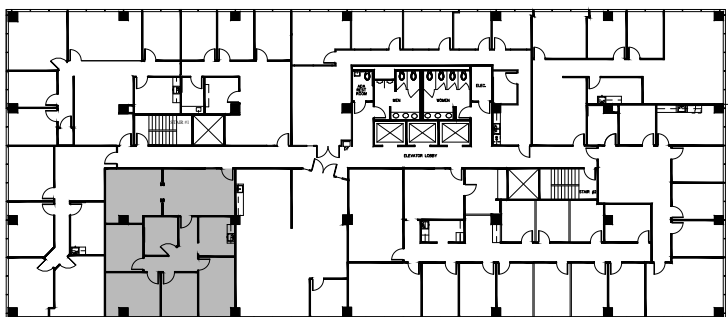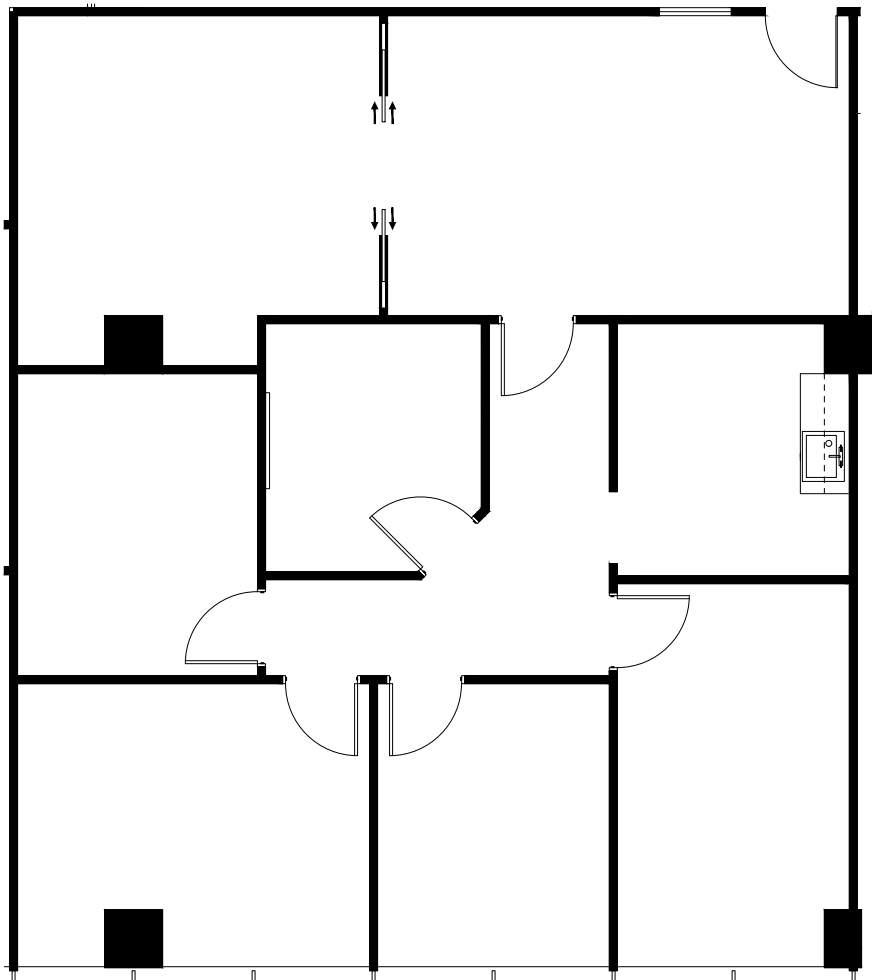

NORTH
 3rd FLOOR
 KEY PLAN

SUITE 310
1,638 NRA
1 FLOOR PLAN
 SCALE: 1/8"=1'-0"

FLOOR PLANS MAY NOT BE TO SCALE AND MAY NOT REFLECT EXISTING CONDITIONS AND SHALL NOT BE RELIED UPON AS SUCH THESE DRAWINGS ARE DESIGN INTENT AND ARE AN EXHIBIT TO THE LEASE