



LEGEND

	EXISTING	NEW	DEMO
PARTITIONS			
NEW/RELOCATED DOOR			

ISSUE DATES



NO.	DATE	REVISION
1	11-05-20	LEASING REVIEW

PARKWAY PLAZA II
 14114 DALLAS PARKWAY, DALLAS, TX 75248
 SUITE 530

PROJECT:	005-PARKWAY PLAZA II
PLOT SCALE:	1/16" = 1'-0"
CHECKED BY:	AE
FILE NAME:	005-PARKWAY PLAZA II

SHEET TITLE
 EXISTING
 PLAN

SHEET NUMBER
 EX-1

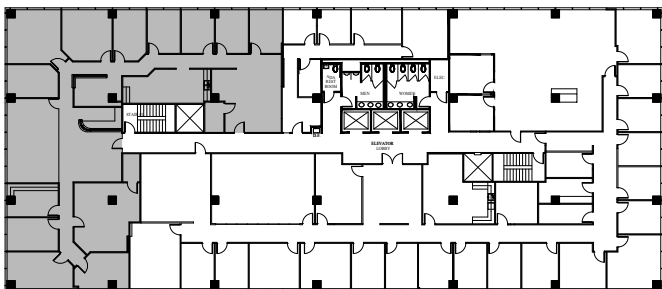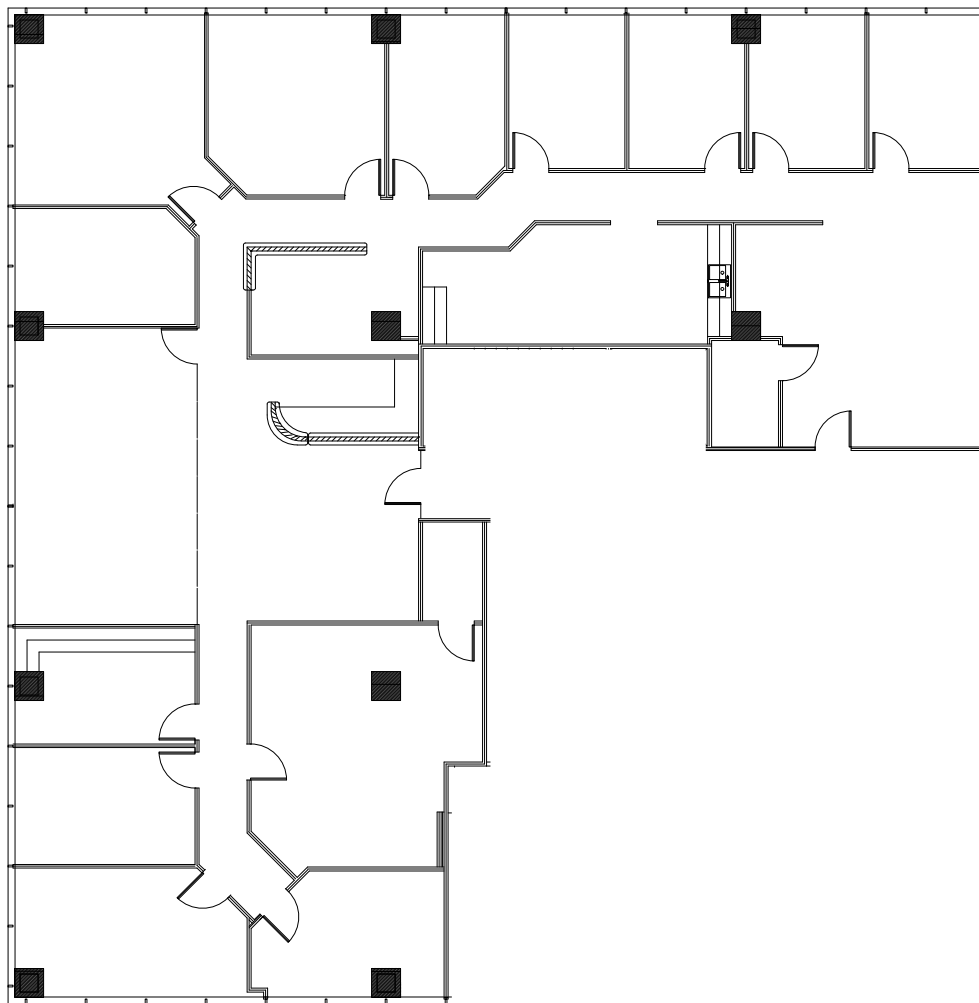

NORTH

 5th FLOOR
 KEY PLAN

SUITE 530
 5,271 NRA

1 FLOOR PLAN
 SCALE: 1/16"=1'-0"