
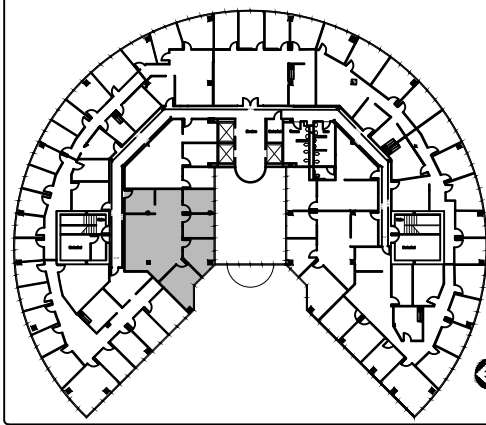


LEGEND	
EXISTING WALLS	---
NEW WALLS	---
EXISTING DOOR	---
NEW DOOR	---
EXISTING LOW DEMO	---
NEW LOW DEMO	---
NEW RELOCATED DOOR	---
N/A	---

ISSUE DATES	
04-04-2023	ISSUE FOR REVIEW

**GULF PLAZA**  
 16010 BARKERS POINT, HOUSTON, TX 77079  
 SUITE 215

PROJECT:	907-GULF PLAZA
PLLOT SCALE:	1/8"=1'-0"
CHECKED BY:	WM
FILE NAME:	907-GULF PLAZA
SHEET TITLE:	EXISTING FLOOR PLAN
SHEET NUMBER:	EX-1

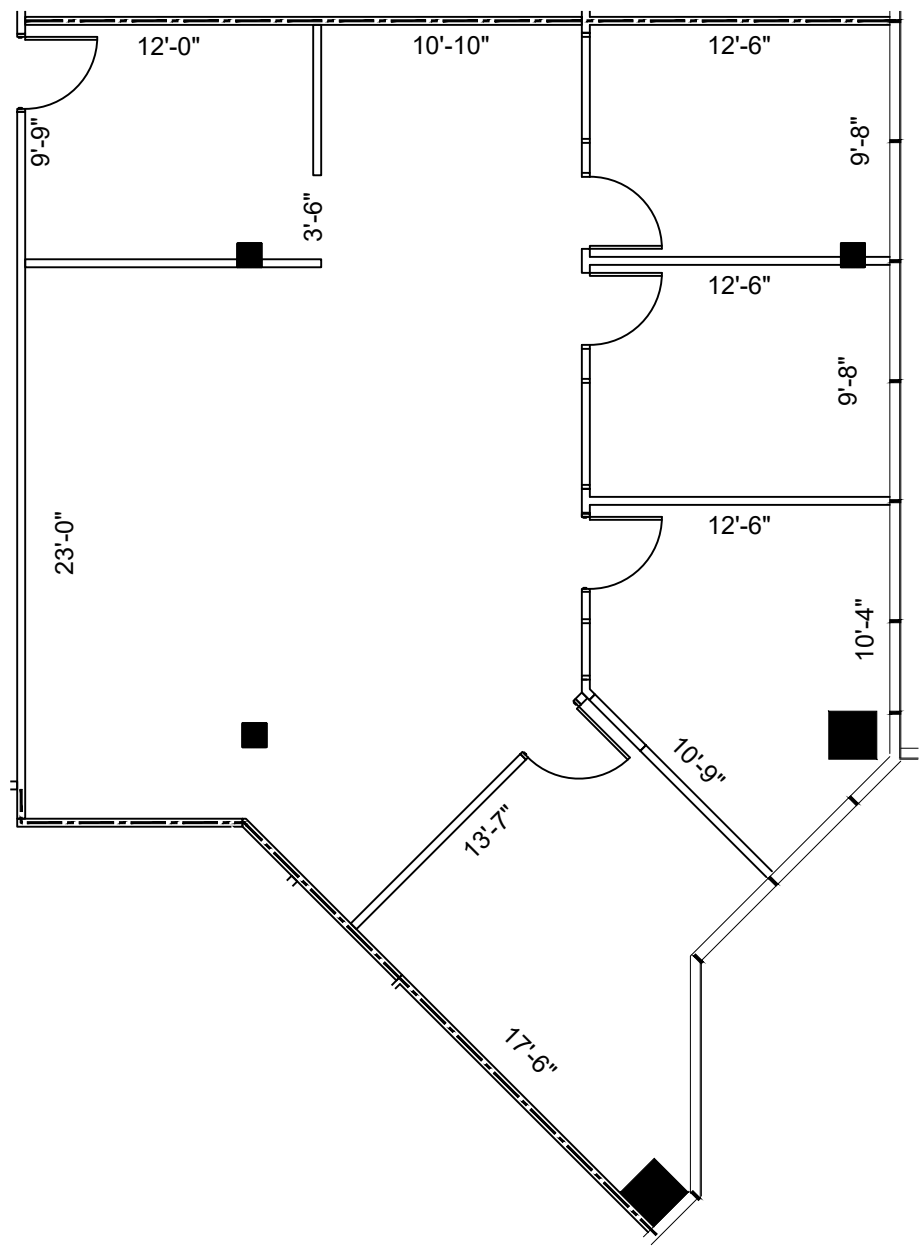

**2nd FLOOR**  
 KEY PLAN

**1 FLOOR PLAN**  
 SCALE: 1/8"=1'-0"

FLOOR PLANS MAY NOT BE TO SCALE AND MAY NOT REFLECT EXISTING CONDITIONS AND SHALL NOT BE RELIED UPON AS SUCH THESE DRAWINGS ARE DESIGN INTENT AND ARE AN EXHIBIT TO THE LEASE