

LEGEND			
EXISTING	NEW	LOW	DEMO
WALLS			
NEW/RELOCATED DOOR			



ISSUE DATES	
DATE	DESCRIPTION
04-04-2023	ISSUE FOR REVIEW

**GULF PLAZA**  
 16010 BARKERS POINT, HOUSTON, TX 77079  
 SUITE 230

PROJECT:	907-GULF PLAZA
PLLOT SCALE:	1/8"=1'-0"
CHECKED BY:	WM
FILE NAME:	907-GULF PLAZA

SHEET TITLE  
**EXISTING PLAN**

SHEET NUMBER  
**EX-1**

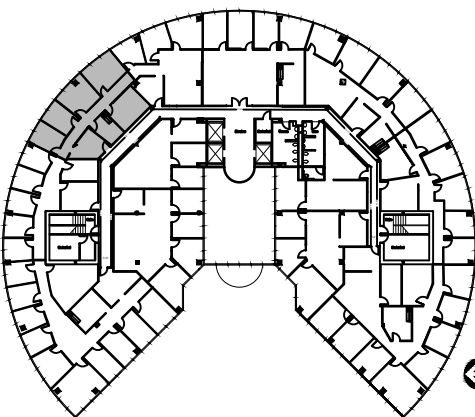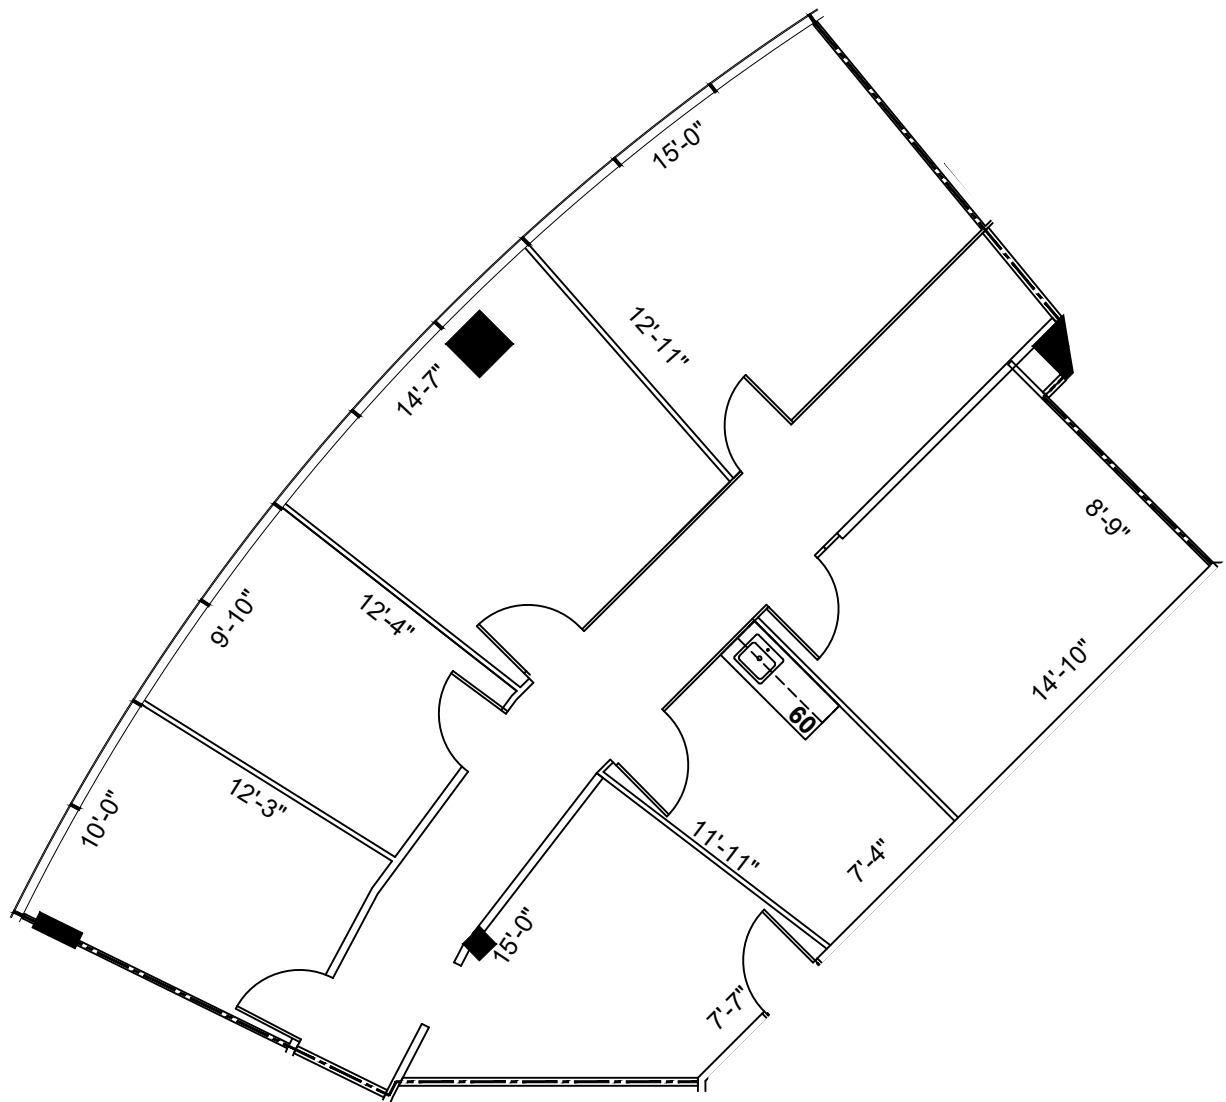

**2nd FLOOR**  
 KEY PLAN

**1 FLOOR PLAN**  
 SCALE: 1/8"=1'-0"

FLOOR PLANS MAY NOT BE TO SCALE AND MAY NOT REFLECT EXISTING CONDITIONS AND SHALL NOT BE RELIED UPON AS SUCH THESE DRAWINGS ARE DESIGN INTENT AND ARE AN EXHIBIT TO THE LEASE