



LEGEND

EXISTING WALLS	NEW WALLS	LOW WALLS	DEMOLISHED WALLS
NEW RELOCATED DOOR	NEW RELOCATED DOOR	NEW RELOCATED DOOR	NEW RELOCATED DOOR

ISSUE DATES



1	09-22-2021	ISSUE REVIEW
2	09-30-2021	ISSUE REVIEW

GULF PLAZA  
 16010 BARKERS POINT, HOUSTON, TX 77079  
 SUITE 230

PROJECT:	907-GULF PLAZA
PLLOT SCALE:	1/8"=1'-0"
CHECKED BY:	WM
FILE NAME:	907-GULF PLAZA

SHEET TITLE  
 SCHEMATIC DESIGN

SHEET NUMBER  
 SD-1

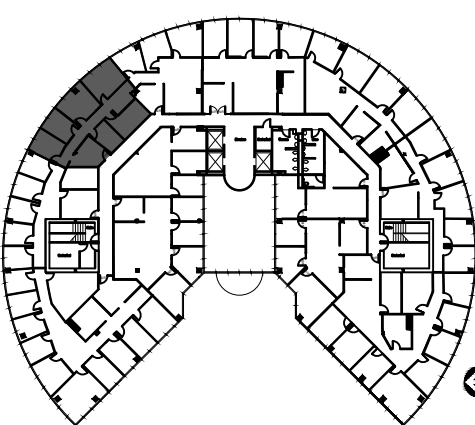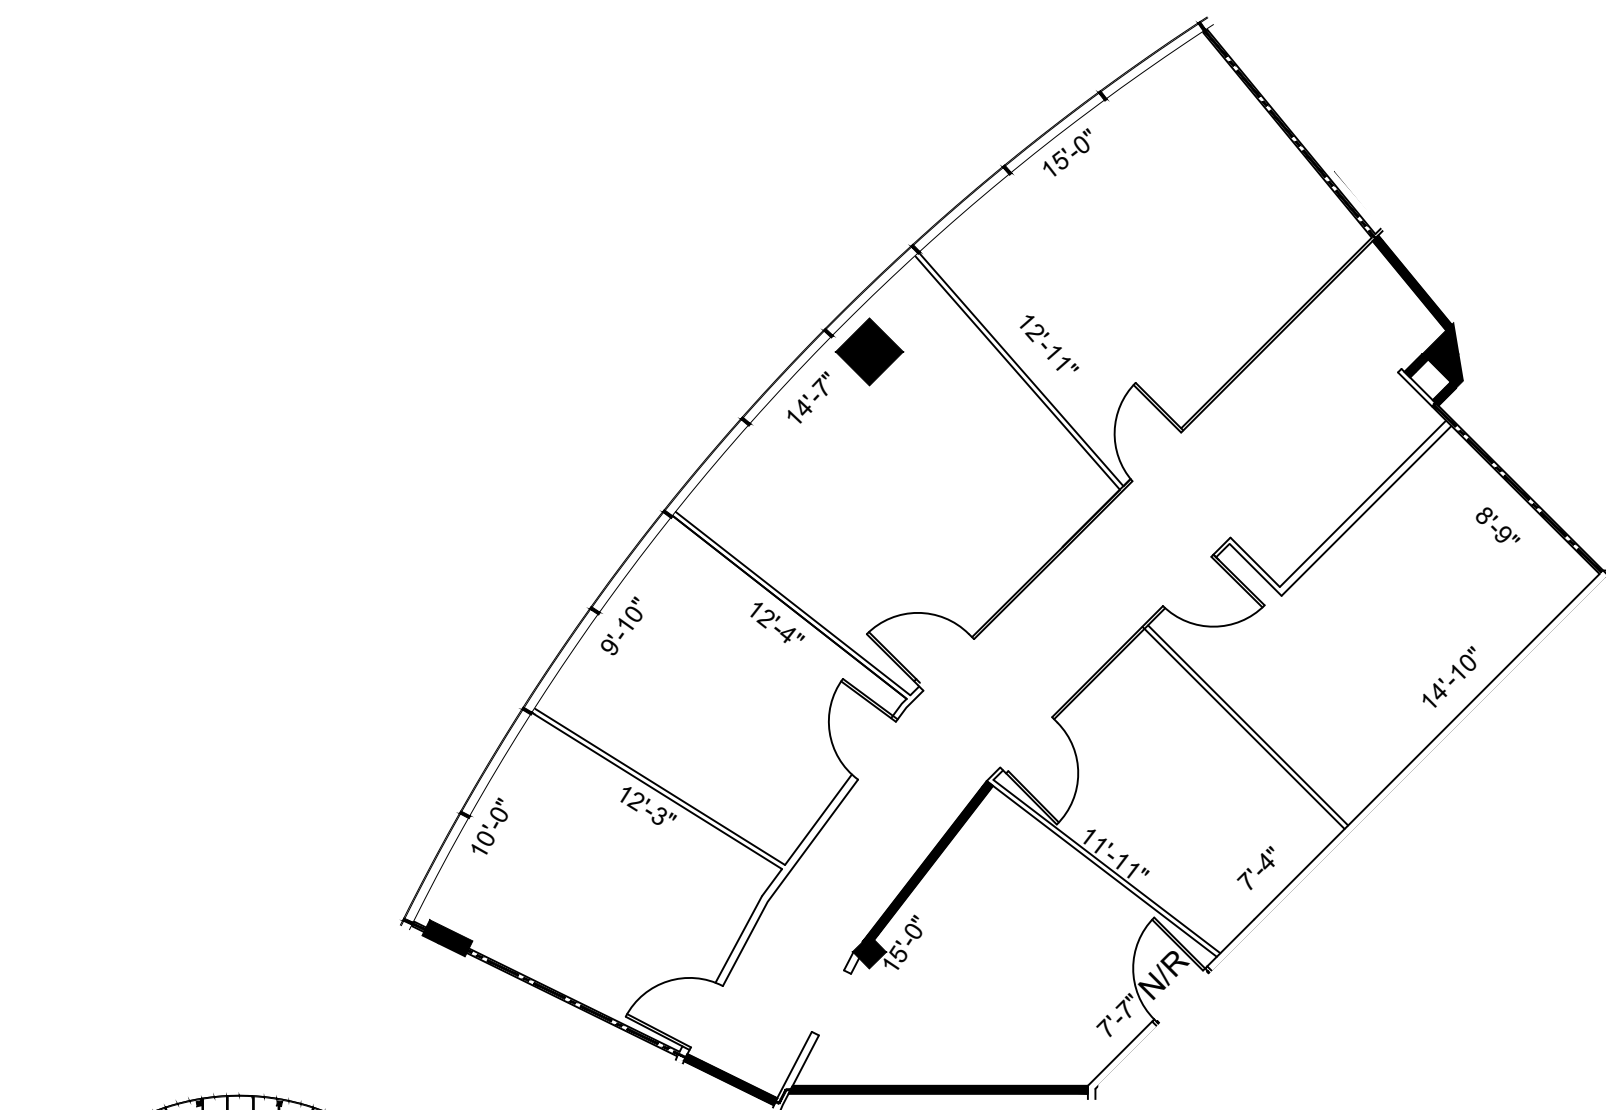

2nd FLOOR  
 KEY PLAN

**1** SUITE 230  
 1,468 NRA  
 FLOOR PLAN  
 SCALE: 1/8"=1'-0"

FLOOR PLANS MAY NOT BE TO SCALE AND MAY NOT REFLECT EXISTING CONDITIONS AND SHALL NOT BE RELIED UPON AS SUCH THESE DRAWINGS ARE DESIGN INTENT AND ARE AN EXHIBIT TO THE LEASE