



LEGEND	
EXISTING WALLS	EXISTING WALLS
NEW WALLS	NEW WALLS
EXISTING DOOR	EXISTING DOOR
NEW DOOR	NEW DOOR
NEW RELOCATED DOOR	NEW RELOCATED DOOR
N/R	N/R

ISSUE DATES



NO.	DATE	DESCRIPTION
1	09-22-2021	ISSUE FOR REVIEW
2	09-30-2021	ISSUE FOR REVIEW

GULF PLAZA
 16010 BARKERS POINT, HOUSTON, TX 77079
 SUITE 235

PROJECT:	907-GULF PLAZA
PLLOT SCALE:	1/8"=1'-0"
CHECKED BY:	WM
FILE NAME:	907-GULF PLAZA

SHEET TITLE
 SCHEMATIC DESIGN

SHEET NUMBER
 SD-1

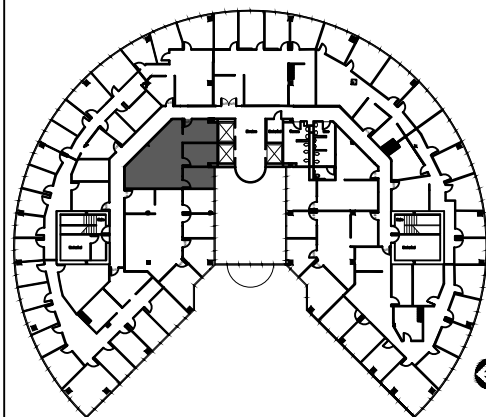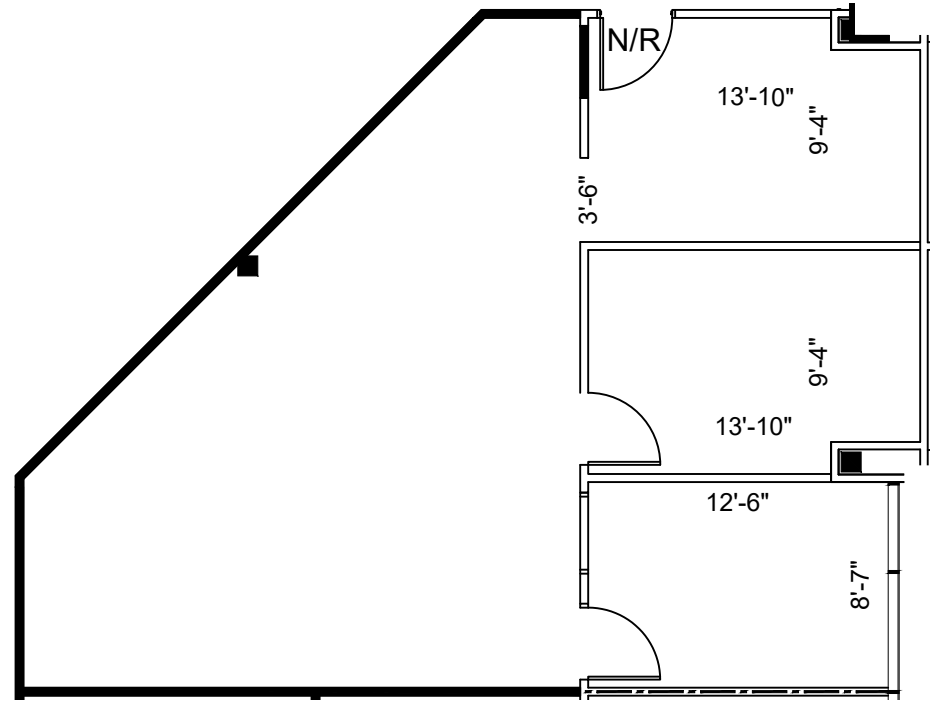

2nd FLOOR
 KEY PLAN

1 FLOOR PLAN
 SCALE: 1/8"=1'-0"

FLOOR PLANS MAY NOT BE TO SCALE AND MAY NOT REFLECT EXISTING CONDITIONS AND SHALL NOT BE RELIED UPON AS SUCH THESE DRAWINGS ARE DESIGN INTENT AND ARE AN EXHIBIT TO THE LEASE