
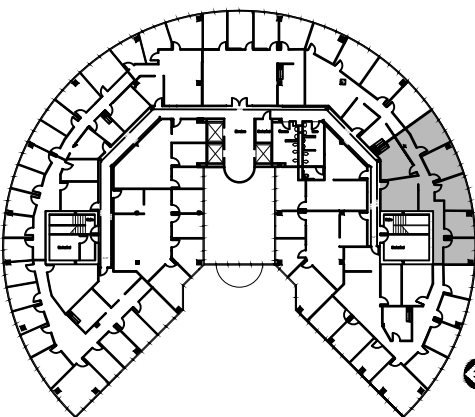


LEGEND			
EXISTING	NEW	LOW	DEMO
WALLS			
NEW/RELOCATED DOOR			

ISSUE DATES	
DATE	DESCRIPTION
04-04-2023	ISSUE FOR REVIEW

**GULF PLAZA**  
 16010 BARKERS POINT, HOUSTON, TX 77079  
 SUITE 260

PROJECT:	907-GULF PLAZA
PLOT SCALE:	1/8"=1'-0"
CHECKED BY:	WM
FILE NAME:	907-GULF PLAZA
SHEET TITLE	
EXISTING FLOOR PLAN	
SHEET NUMBER	
EX-1	

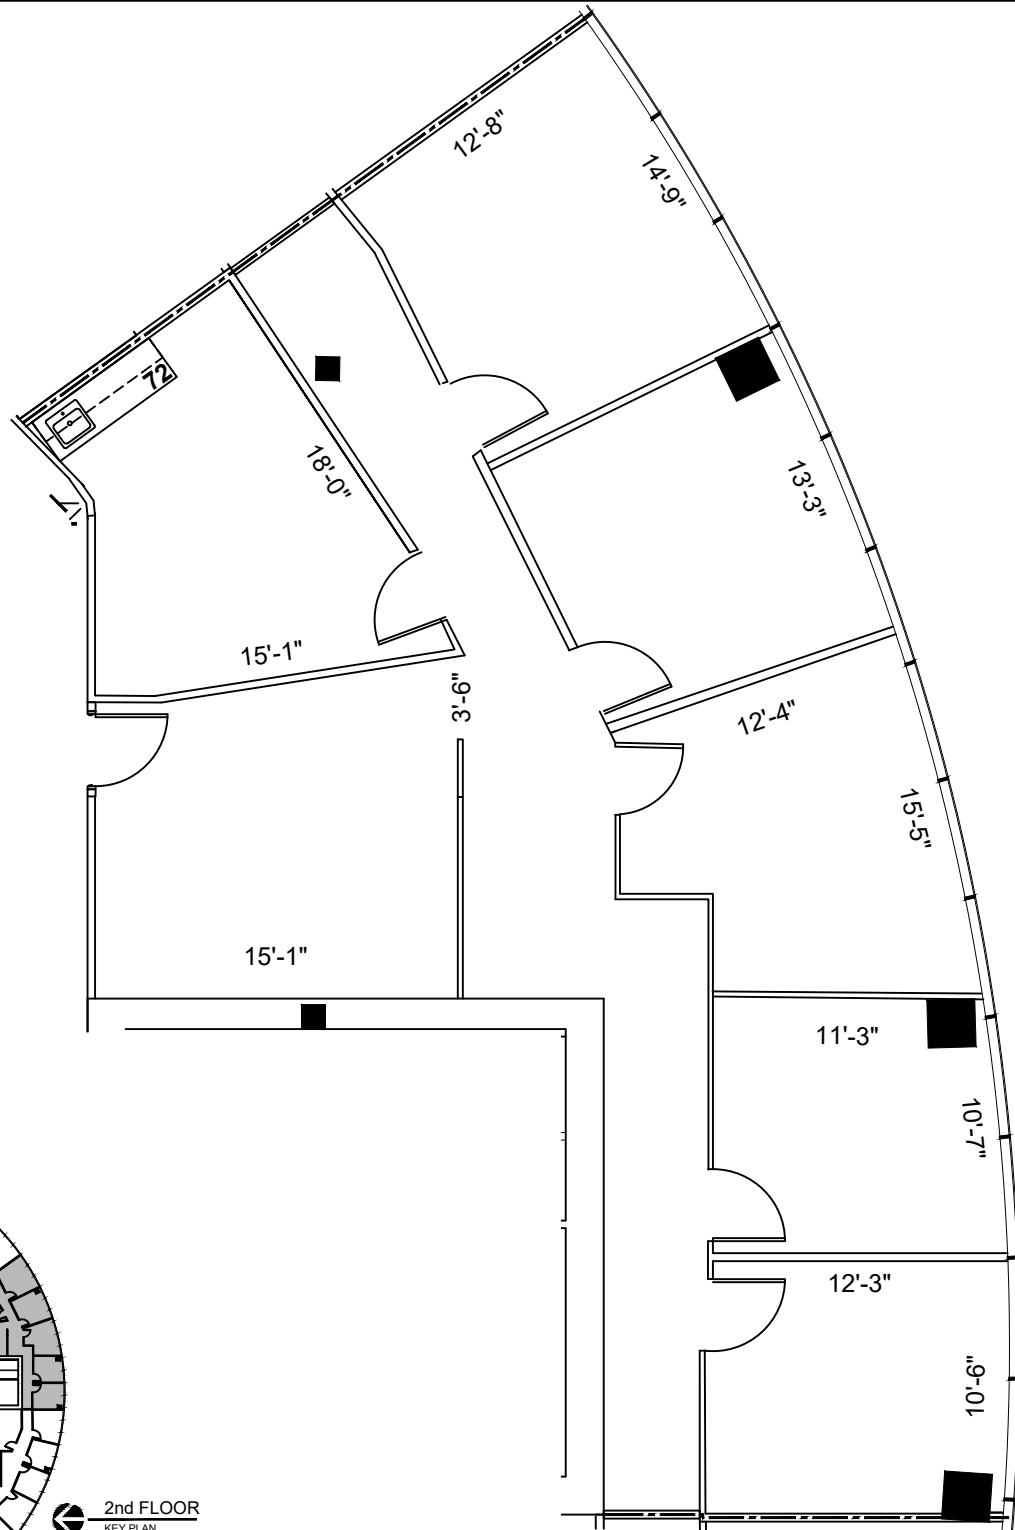

**2nd FLOOR**  
 KEY PLAN

**1 FLOOR PLAN**  
 SCALE: 1/8"=1'-0"

FLOOR PLANS MAY NOT BE TO SCALE AND MAY NOT REFLECT EXISTING CONDITIONS AND SHALL NOT BE RELIED UPON AS SUCH THESE DRAWINGS ARE DESIGN INTENT AND ARE AN EXHIBIT TO THE LEASE