
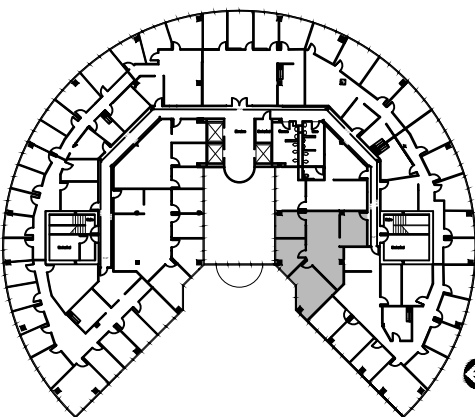


LEGEND			
EXISTING	NEW	LOW DEMO	DEM
WALLS			
NEW/RELOCATED DOOR			

ISSUE DATES	
DATE	DESCRIPTION
04-04-2023	ISSUE FOR REVIEW

GULF PLAZA
 16010 BARKERS POINT, HOUSTON, TX 77079
 SUITE 275

PROJECT:	907-GULF PLAZA
PLAT SCALE:	1/8"=1'-0"
CHECKED BY:	WM
FILE NAME:	907-GULF PLAZA
SHEET TITLE	
EXISTING FLOOR PLAN	
SHEET NUMBER	
EX-1	

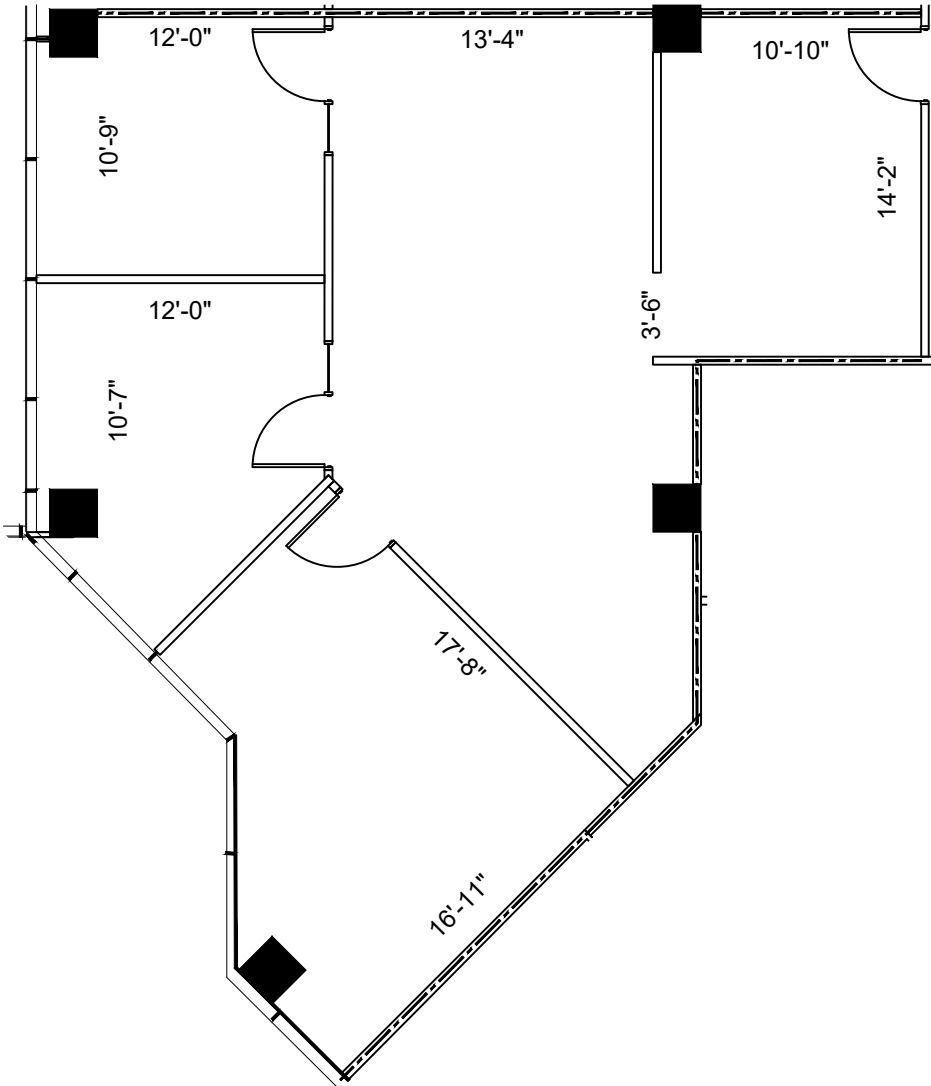

2nd FLOOR
 KEY PLAN

1 **SUITE 275**
1,307 NRA
FLOOR PLAN
 SCALE: 1/8"=1'-0"

FLOOR PLANS MAY NOT BE TO SCALE AND MAY NOT REFLECT EXISTING CONDITIONS AND SHALL NOT BE RELIED UPON AS SUCH THESE DRAWINGS ARE DESIGN INTENT AND ARE AN EXHIBIT TO THE LEASE