



LEGEND

EXISTING PARTITIONS	EXISTING NEW DEMO PARTITIONS
NEWRELOCATED DOOR	

ISSUE DATES



NO.	DATE	REVISION
1	10-16-19	LEASING REVIEW

GULF PLAZA  
 16010 BARKERS POINT, HOUSTON, TX 77079  
 SUITE 500

PROJECT:	907-GULF PLAZA
PLLOT SCALE:	3/32"=1'-0"
CHECKED BY:	WM
FILE NAME:	907-GULF PLAZA

SHEET TITLE  
 SCHEMATIC DESIGN

SHEET NUMBER  
 SD-1

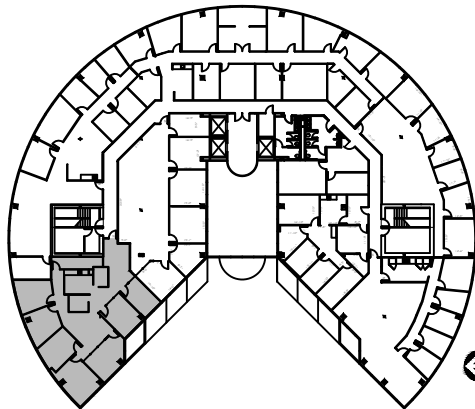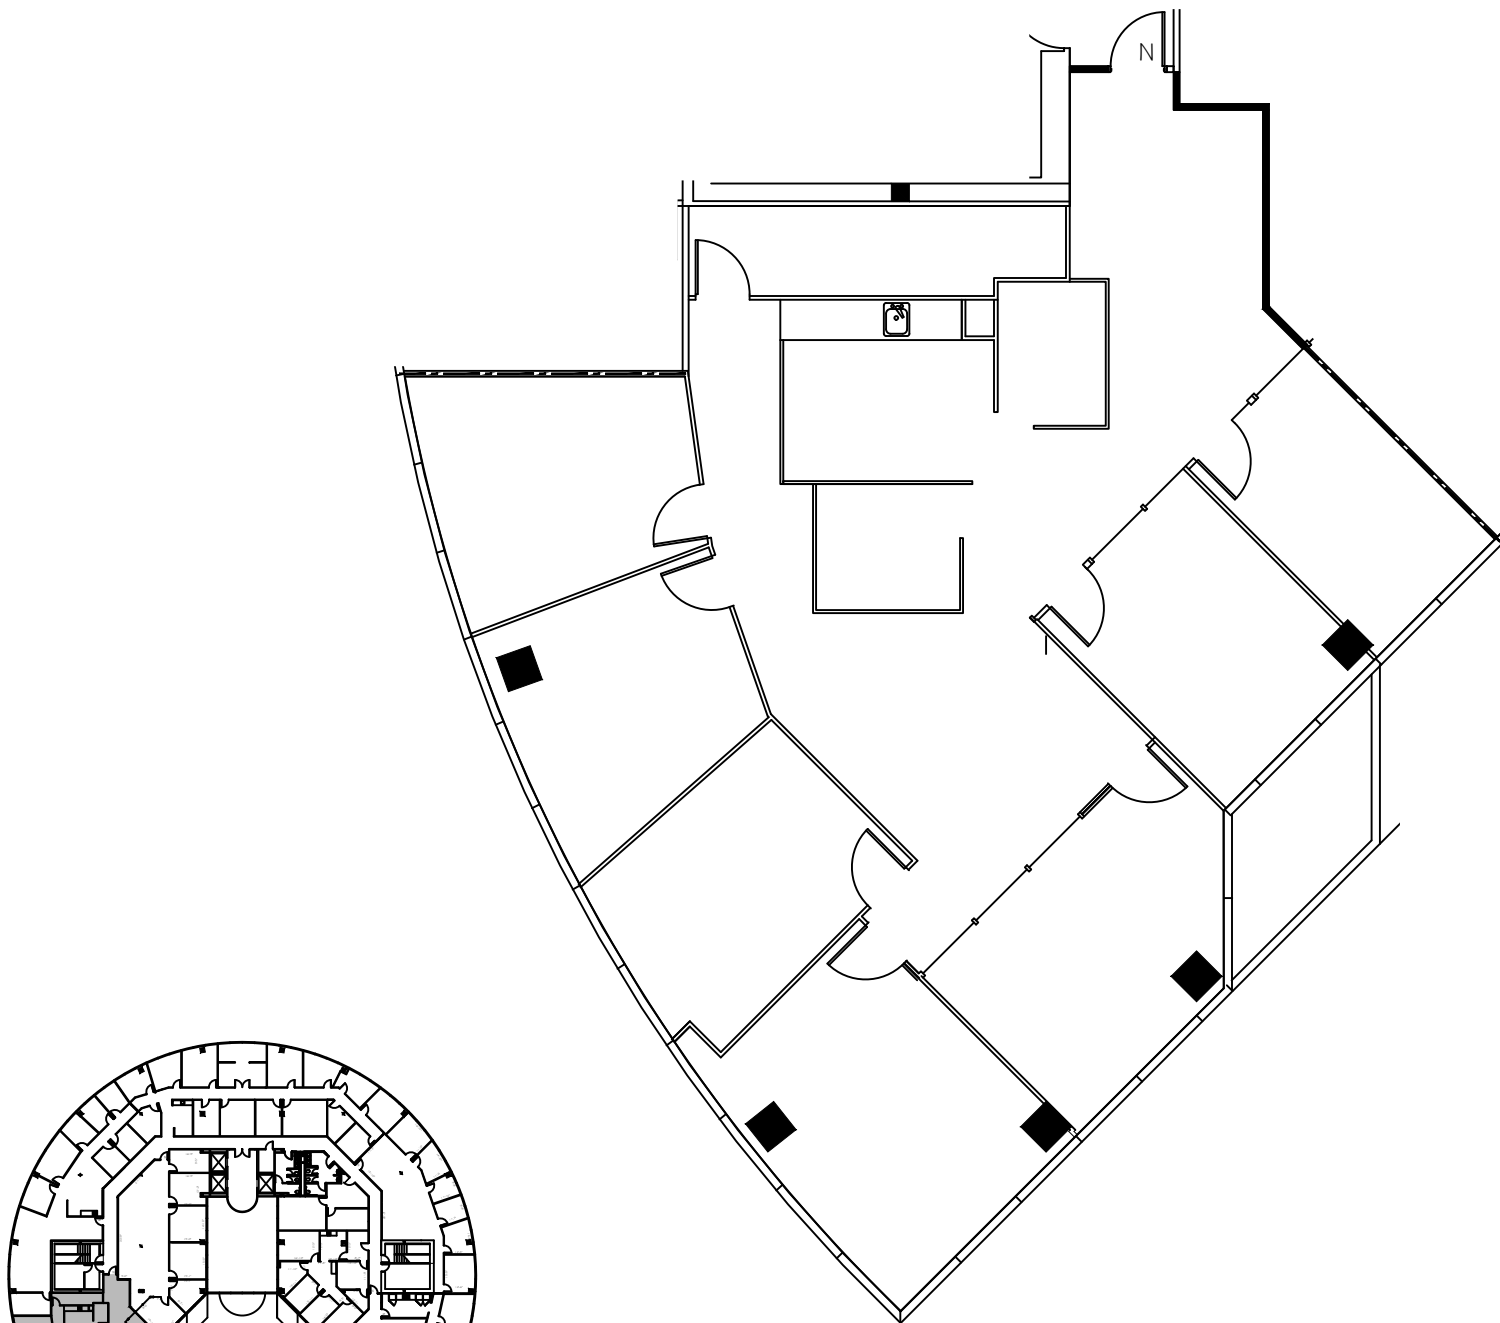

5th FLOOR  
 KEY PLAN

**1** SUITE 500  
 2,808 NRA  
 FLOOR PLAN  
 SCALE: 3/32"=1'-0"

FLOOR PLANS MAY NOT BE TO SCALE AND MAY NOT REFLECT EXISTING CONDITIONS AND SHALL NOT BE RELIED UPON AS SUCH THESE DRAWINGS ARE DESIGN INTENT AND ARE AN EXHIBIT TO THE LEASE