


5th FLOOR  
KEY PLAN

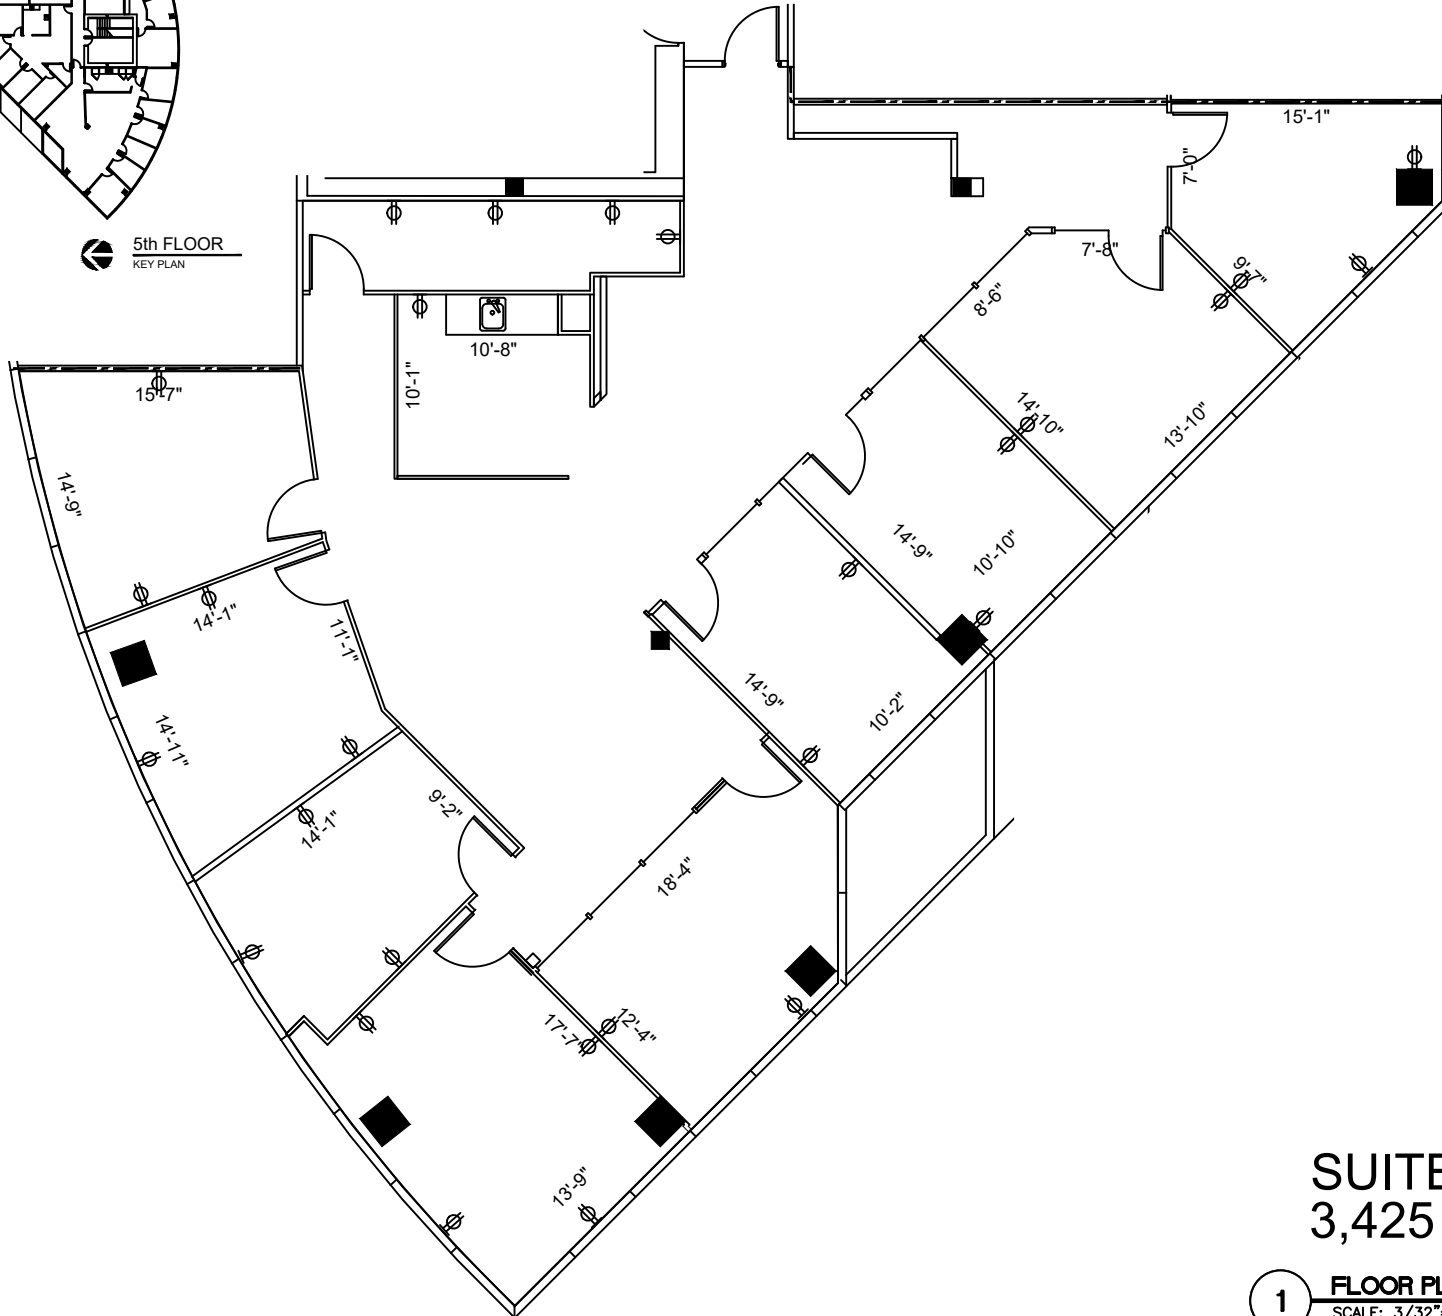

# SUITE 500 3,425 NRA

**1** FLOOR PLAN  
SCALE: 3/32"=1'-0"

FLOOR PLANS MAY NOT BE TO SCALE AND MAY NOT REFLECT EXISTING CONDITIONS AND SHALL NOT BE RELIED UPON AS SUCH THESE DRAWINGS ARE DESIGN INTENT AND ARE AN EXHIBIT TO THE LEASE

LEGEND	
EXISTING WALLS	---
NEW WALLS	----
EXISTING DOORS	◊
NEW DOORS	◊
RELOCATED DOORS	◊
NEW RELOCATED DOORS	◊

ISSUE DATES	
04-04-2023	ISSUE FOR REVIEW

GULF PLAZA  
16010 BARKERS POINT, HOUSTON, TX 77079  
SUITE 500

PROJECT:	907-GULF PLAZA
PLLOT SCALE:	3/32"=1'-0"
CHECKED BY:	WM
FILE NAME:	907-GULF PLAZA

SHEET TITLE  
EXISTING PLAN

SHEET NUMBER  
EX-1