



LEGEND

EXISTING PARTITIONS	---
NEW RELOCATED DOOR	N

ISSUE DATES


NO.	DATE	REVISION
1	10-16-19	LEASING REVIEW

GULF PLAZA
 16010 BARKERS POINT, HOUSTON, TX 77079
 SUITE 525


PROJECT:	907-GULF PLAZA
PLLOT SCALE:	1/8"=1'-0"
CHECKED BY:	WM
FILE NAME:	907-GULF PLAZA

SHEET TITLE
 SCHEMATIC DESIGN

SHEET NUMBER
 SD-1

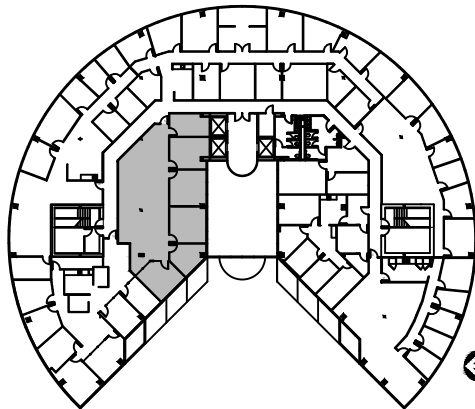

5th FLOOR
 KEY PLAN

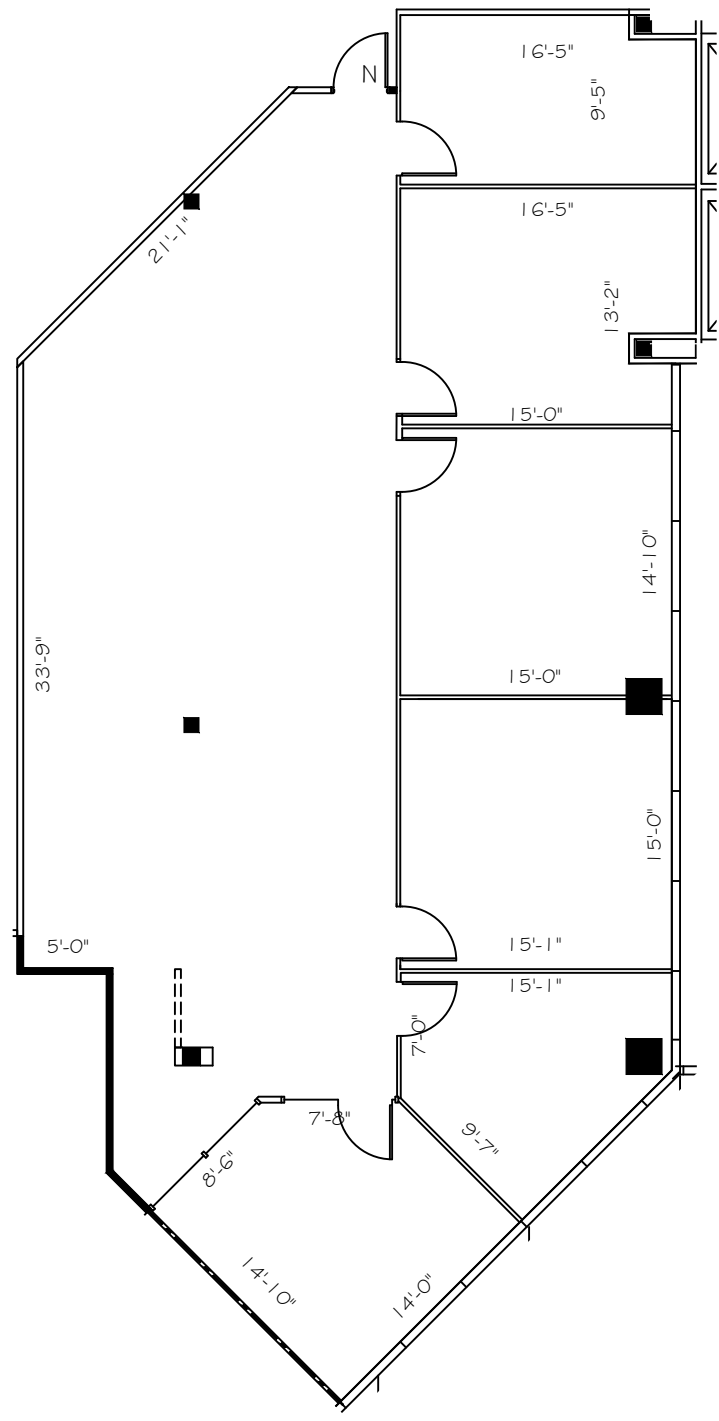

1 SUITE 525
 2,739 NRA
FLOOR PLAN
 SCALE: 1/8"=1'-0"

FLOOR PLANS MAY NOT BE TO SCALE AND MAY NOT REFLECT EXISTING CONDITIONS AND SHALL NOT BE RELIED UPON AS SUCH THESE DRAWINGS ARE DESIGN INTENT AND ARE AN EXHIBIT TO THE LEASE