



| LEGEND             |     |     |      |
|--------------------|-----|-----|------|
| EXISTING           | NEW | LOW | DEMO |
| WALLS              |     |     |      |
| NEW/RELOCATED DOOR |     |     |      |

ISSUE DATES



| DATE       | ISSUE        |
|------------|--------------|
| 06-28-2021 | ISSUE REVIEW |
|            |              |
|            |              |
GULF PLAZA  
 16010 BARKERS POINT, HOUSTON, TX 77079  
 SUITE 570

|              |                |
|--------------|----------------|
| PROJECT:     | 907-GULF PLAZA |
| PLLOT SCALE: | 3/32"=1'-0"    |
| CHECKED BY:  | WM             |
| FILE NAME:   | 907-GULF PLAZA |

SHEET TITLE  
**EXISTING PLAN**

SHEET NUMBER  
**EX-1**

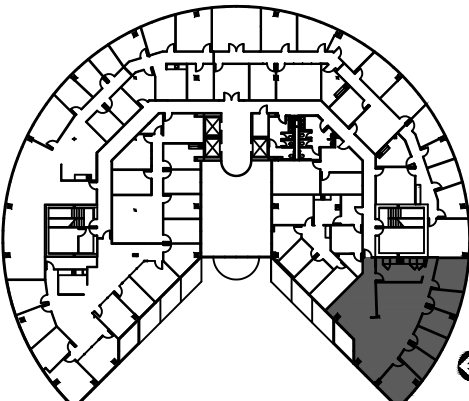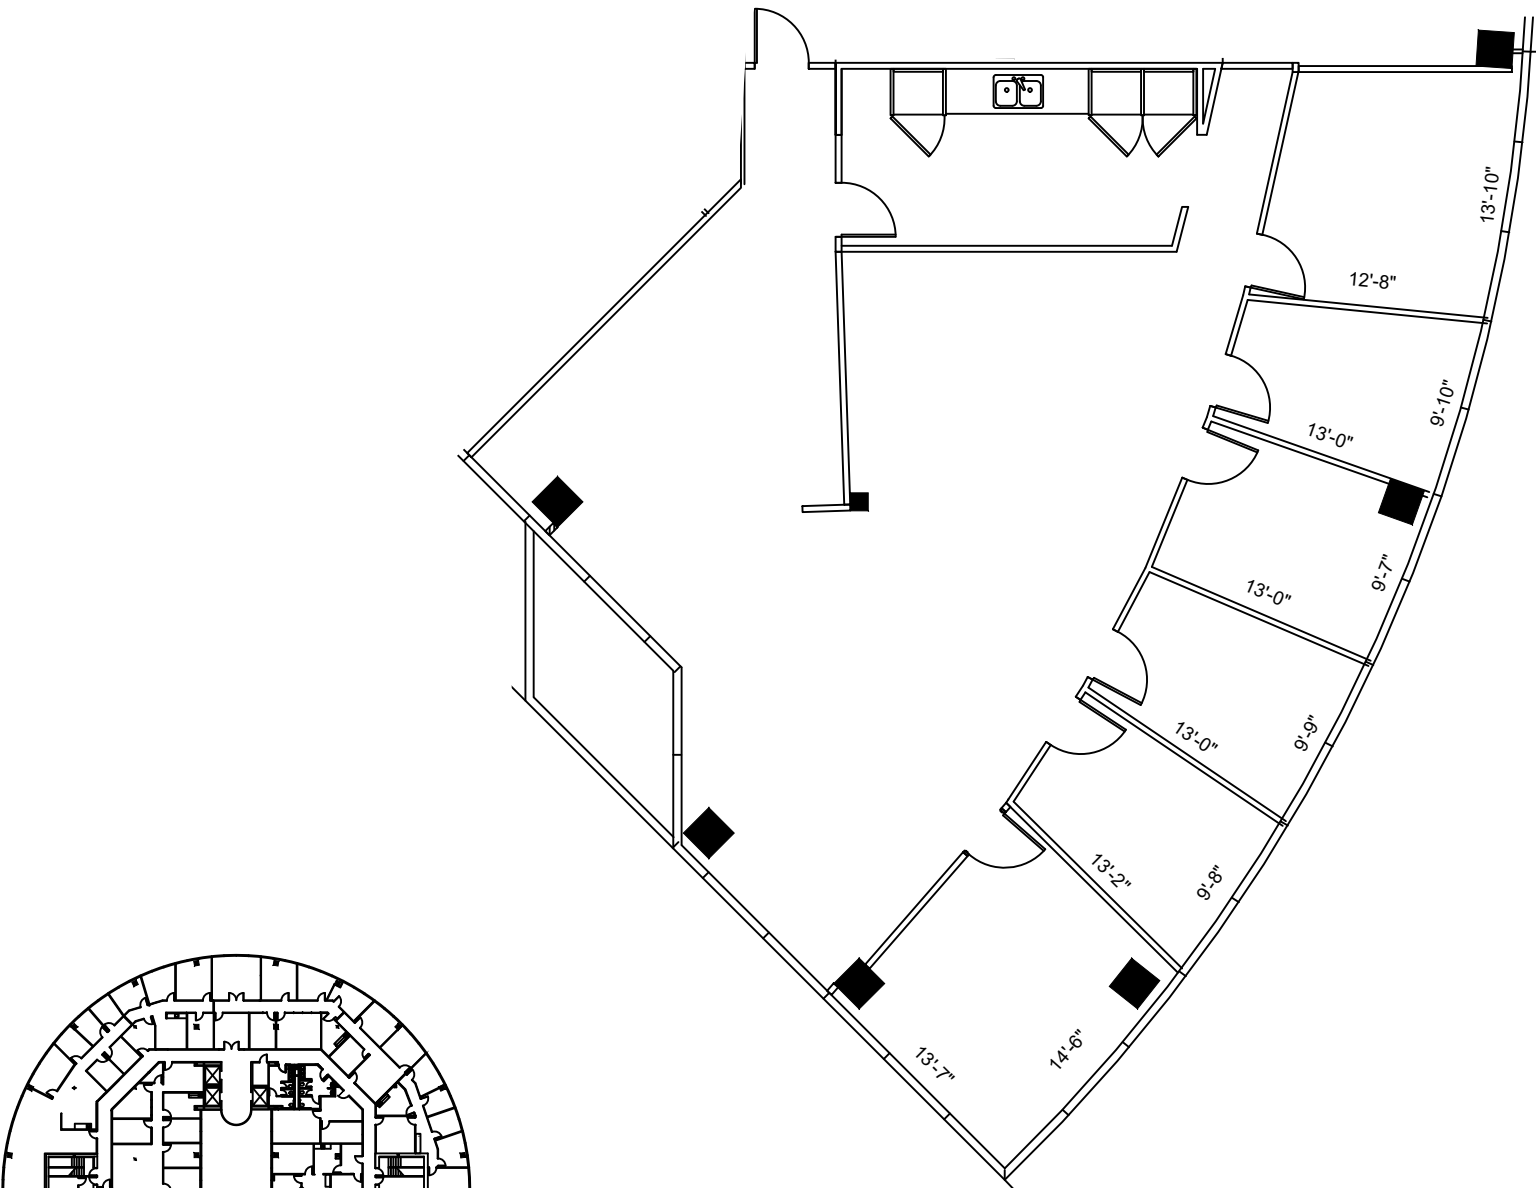

5th FLOOR  
 KEY PLAN

**1** SUITE 570  
 2,574 NRA  
 FLOOR PLAN  
 SCALE: 3/32"=1'-0"

FLOOR PLANS MAY NOT BE TO SCALE AND MAY NOT REFLECT EXISTING CONDITIONS AND SHALL NOT BE RELIED UPON AS SUCH THESE DRAWINGS ARE DESIGN INTENT AND ARE AN EXHIBIT TO THE LEASE