

HARTMAN MANAGEMENT
 2909 HILLCROFT, SUITE 420
 HOUSTON, TX 77057



LEGEND

EXISTING	NEW	DEMO
PARTITIONS		
NEW/RELOCATED DOOR		

ISSUE DATES



1	10-16-19	LEASING REVIEW

GULF PLAZA
 16010 BARKERS POINT, HOUSTON, TX 77079
 SUITE 590

PROJECT:	907-GULF PLAZA
PLOT SCALE:	1/8"=1'-0"
CHECKED BY:	MM
FILE NAME:	907-GULF PLAZA

SHEET TITLE
SCHEMATIC DESIGN

SHEET NUMBER
SD-1

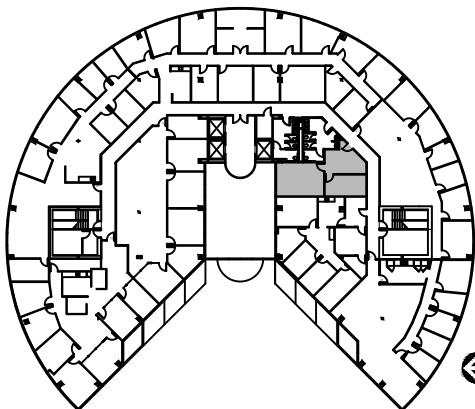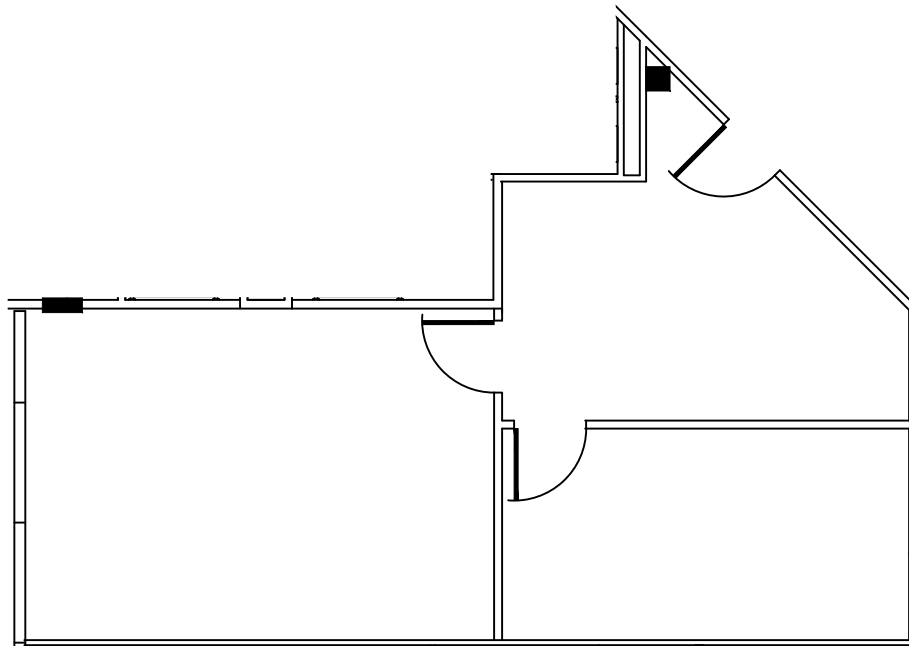

5th FLOOR
 KEY PLAN

1 FLOOR PLAN
 SCALE: 1/8"=1'-0"

FLOOR PLANS MAY NOT BE TO SCALE AND MAY NOT REFLECT EXISTING CONDITIONS AND SHALL NOT BE RELIED UPON AS SUCH THESE DRAWINGS ARE DESIGN INTENT AND ARE AN EXHIBIT TO THE LEASE