
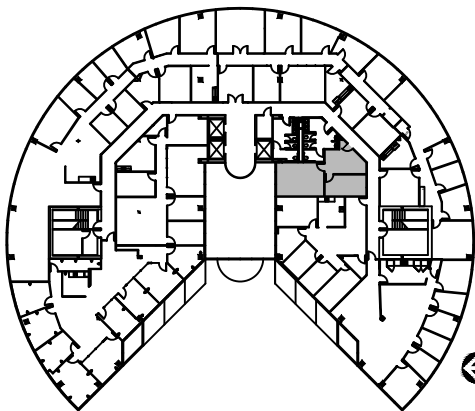


LEGEND			
EXISTING	NEW	LOW	DEMO
WALLS			
NEW/RELOCATED DOOR			

ISSUE DATES	
DATE	DESCRIPTION
04-04-2023	ISSUE FOR REVIEW

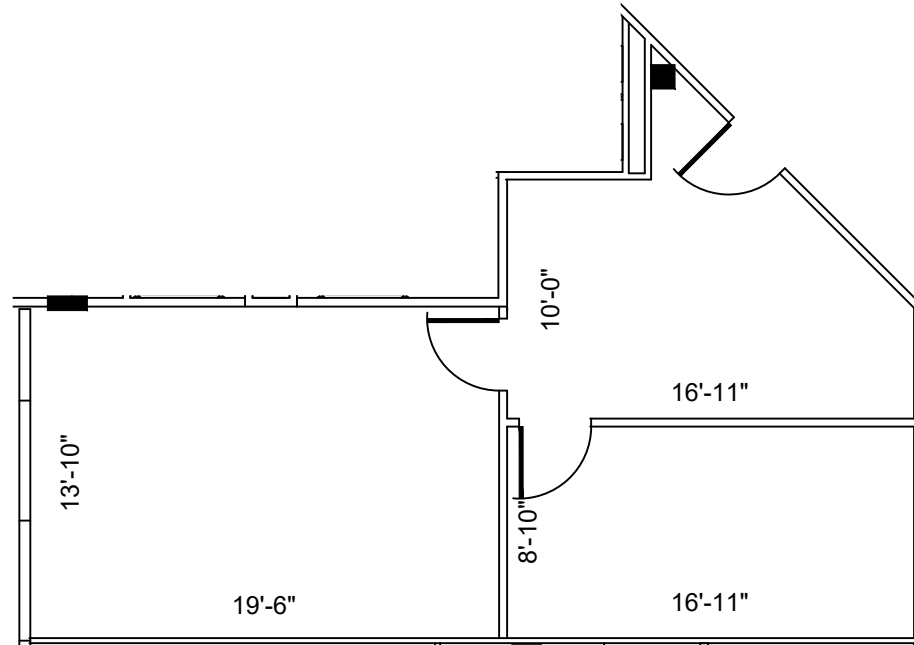

5th FLOOR
 KEY PLAN

SUITE 590
741 NRA

1 FLOOR PLAN
 SCALE: 1/8"=1'-0"

FLOOR PLANS MAY NOT BE TO SCALE AND MAY NOT REFLECT EXISTING CONDITIONS AND SHALL NOT BE RELIED UPON AS SUCH THESE DRAWINGS ARE DESIGN INTENT AND ARE AN EXHIBIT TO THE LEASE

GULF PLAZA
 16010 BARKERS POINT, HOUSTON, TX 77079
 SUITE 590

PROJECT:	907-GULF PLAZA
PLLOT SCALE:	1/8"=1'-0"
CHECKED BY:	WM
FILE NAME:	907-GULF PLAZA

SHEET TITLE
EXISTING PLAN

SHEET NUMBER
EX-1