





LEGEND

EXISTING WALLS	NEW WALLS	LOW WALLS	DEMOLITION
NEW RELOCATED DOOR	N/A		

ISSUE DATES

11-02-2022	ISSUE
	REVIEW

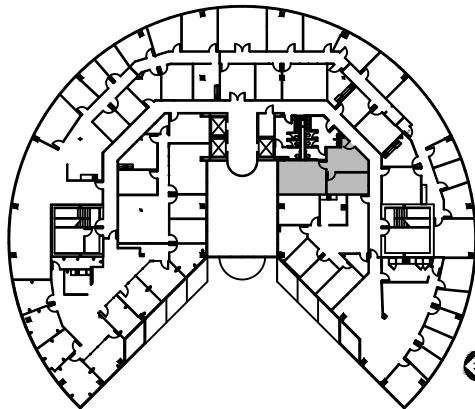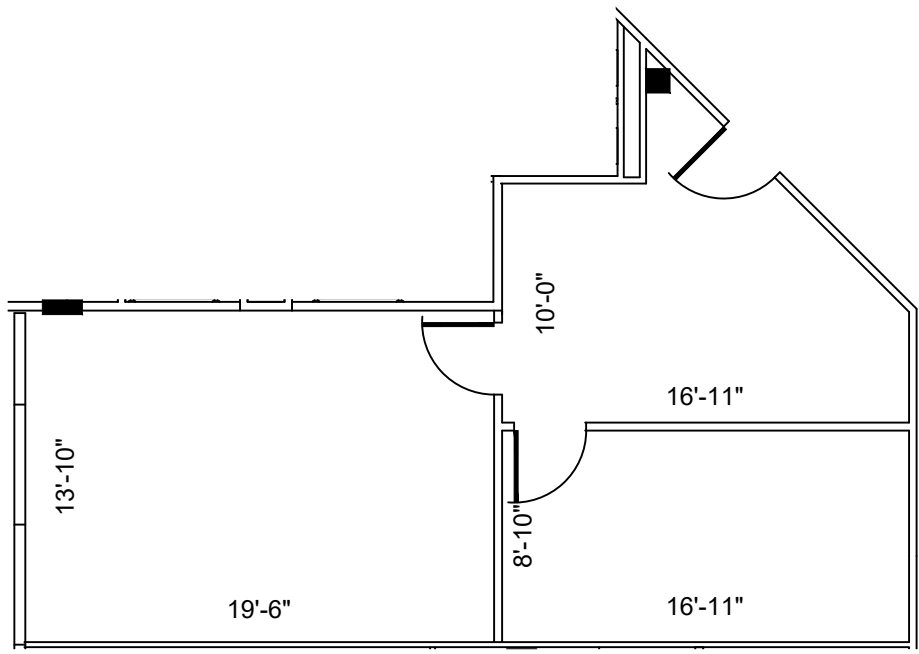

5th FLOOR  
 KEY PLAN

**SUITE 590**  
**741 NRA**

**1 FLOOR PLAN**  
 SCALE: 1/8"=1'-0"

FLOOR PLANS MAY NOT BE TO SCALE AND MAY NOT REFLECT EXISTING CONDITIONS AND SHALL NOT BE RELIED UPON AS SUCH THESE DRAWINGS ARE DESIGN INTENT AND ARE AN EXHIBIT TO THE LEASE

GULF PLAZA  
 16010 BARKERS POINT, HOUSTON, TX 77079  
 SUITE 590

PROJECT:	907-GULF PLAZA
PLLOT SCALE:	1/8"=1'-0"
CHECKED BY:	WM
FILE NAME:	907-GULF PLAZA

SHEET TITLE  
**EXISTING PLAN**

SHEET NUMBER  
**EX-1**