
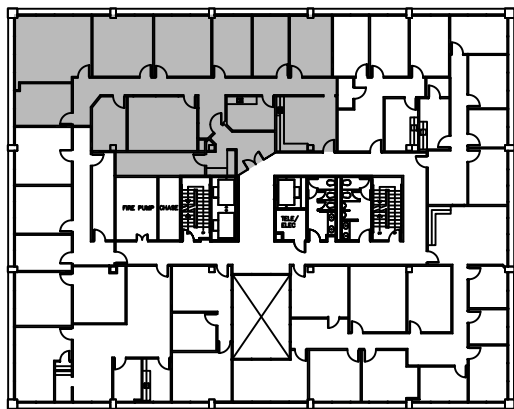


LEGEND	
EXISTING WALLS	NEW WALLS
EXISTING DOORS	NEW DOORS
EXISTING LOW DEMO	NEW LOW DEMO
NEW WIRELOCATED DOOR	N/A

ISSUE DATES

DATE	ISSUE
04-04-2023	ISSUE FOR REVIEW

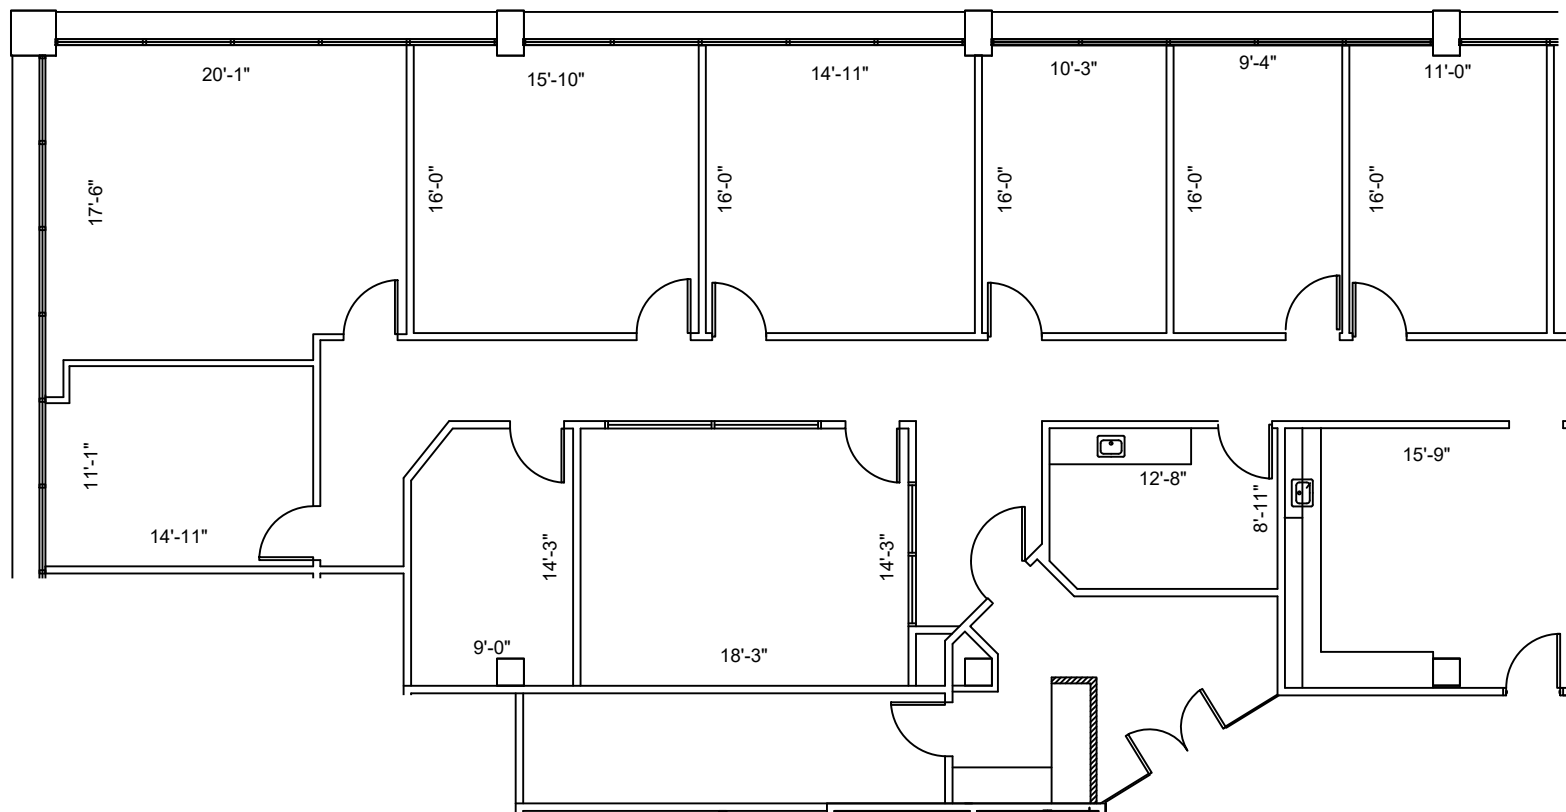

2nd FLOOR
KEY PLAN

SUITE N-200
3,646 NRA

1 FLOOR PLAN
SCALE: 3/32"=1'-0"

FLOOR PLANS MAY NOT BE TO SCALE AND MAY NOT REFLECT EXISTING CONDITIONS AND SHALL NOT BE RELIED UPON AS SUCH THESE DRAWINGS ARE DESIGN INTENT AND ARE AN EXHIBIT TO THE LEASE

909-ENERGY PLAZA II
8620 NORTH NEW BRAUNFELS
SAN ANTONIO, TX 78217
SUITE 200

PROJECT: 909-ENERGY PLAZA II
PLAT/SUB: 302'-11'-0"
CHECKED BY: WM
DRAWN BY: WM
FILE NAME: 909-ENERGY PLAZA II

SHEET TITLE:
EXISTING PLAN

SHEET NUMBER:
EX-1