



LEGEND

EXISTING WALLS	NEW WALLS	LOW WALLS	DEMOLITION WALLS
EXISTING DOORS	NEW DOORS	RELOCATED DOORS	NEW RELOCATED DOORS

ISSUE DATES



03-15-2023	ISSUE
	REVIEW

ENERGY NORTH
 8620 NORTH NEW BRAUNFELS
 SAN ANTONIO, TX 78217
 SUITE 205

PROJECT:	808-ENERGY NORTH
PLAT SCALE:	1/8" = 1'-0"
CHECKED BY:	WM
FILE NAME:	808-ENERGY NORTH
DRAWN BY:	WM

SHEET TITLE
 EXISTING
 PLAN

SHEET NUMBER
 EX-1

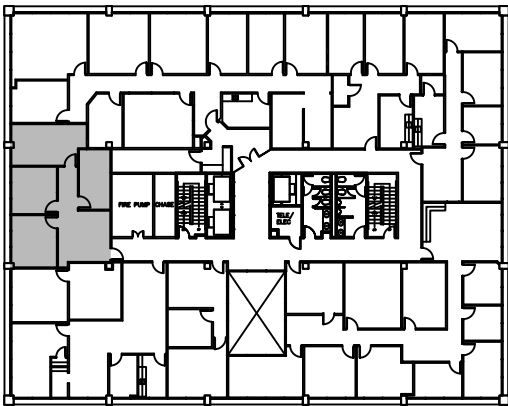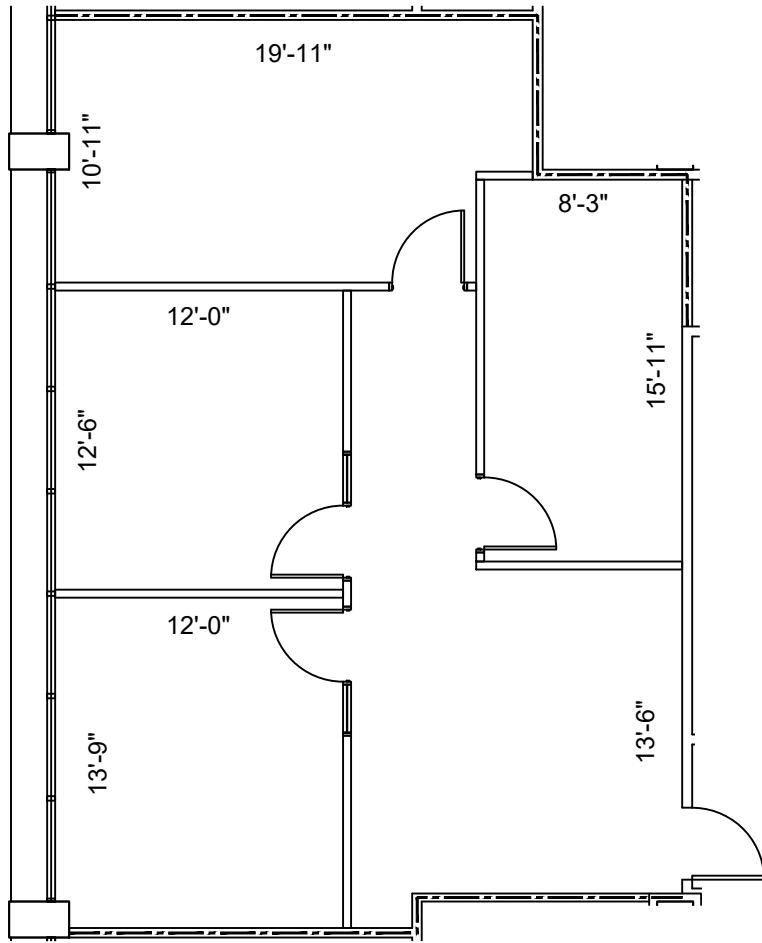

2ND FLOOR
 KEY PLAN

1 SUITE N-212
 1,105 NRA
 FLOOR PLAN
 SCALE: 1/8"=1'-0"

FLOOR PLANS MAY NOT BE TO SCALE AND MAY NOT REFLECT EXISTING CONDITIONS AND SHALL NOT BE RELIED UPON AS SUCH THESE DRAWINGS ARE DESIGN INTENT AND ARE AN EXHIBIT TO THE LEASE