

| LEGEND | | | |
|----------------|-----------|--------------------|----------|
| EXISTING WALLS | NEW WALLS | NEW RELOCATED DOOR | LOW DEMO |
| | | | |



| ISSUE DATES | |
|-------------|------------------|
| 04-04-2023 | ISSUE FOR REVIEW |
| | |
| | |
| | |
| | |

909-ENERGY PLAZA II
 8610 NORTH NEW BRAUNFELS
 SAN ANTONIO, TX 78217
 SUITE N-320

| | |
|-------------|---------------------|
| PROJECT: | 909-ENERGY PLAZA II |
| PLAT SCALE: | 1/8"=1'-0" |
| CHECKED BY: | WM |
| FILE NAME: | 909-ENERGY PLAZA II |
| DRAWN BY: | WM |

SHEET TITLE
EXISTING PLAN

SHEET NUMBER
EX-1

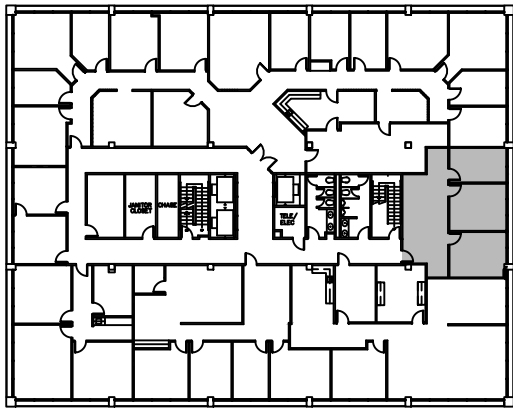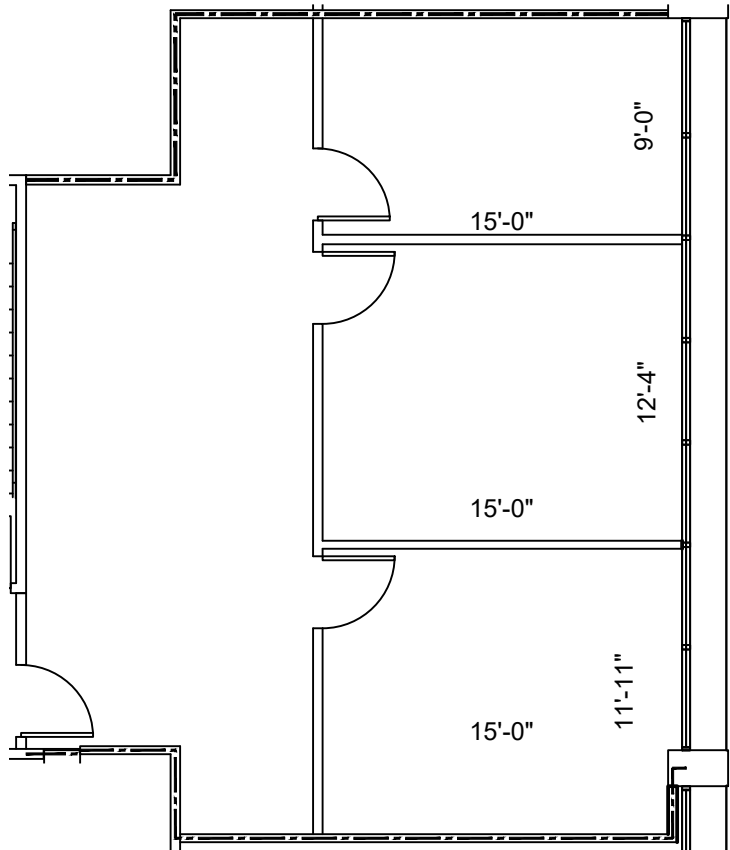

3rd FLOOR
 KEY PLAN

SUITE N-320
1,036 NRA

1 FLOOR PLAN
 SCALE: 1/8"=1'-0"

FLOOR PLANS MAY NOT BE TO SCALE AND MAY NOT REFLECT EXISTING CONDITIONS AND SHALL NOT BE RELIED UPON AS SUCH THESE DRAWINGS ARE DESIGN INTENT AND ARE AN EXHIBIT TO THE LEASE