

HARTMAN MANAGEMENT
 2909 HILLCROFT, SUITE 420
 HOUSTON, TX 77057



LEGEND

EXISTING WALLS	NEW WALLS	NEW RELOCATED DOOR	NEW WIRE	LOW	DEMO

ISSUE DATES



1	110-06-2022	ISSUE
		REVIEW

ENERGY PLAZA NORTH
 8620 NORTH NEW BRAUNFELS
 SAN ANTONIO, TX 78217
 SUITE N-424

PROJECT:	ENERGY PLAZA NORTH
PLLOT SCALE:	1/4"=1'-0"
CHECKED BY:	WM
FILE NAME:	ENERGY PLAZA NORTH
DRAWN BY:	WM

SHEET TITLE
 EXISTING
 PLAN

SHEET NUMBER
 EX-1

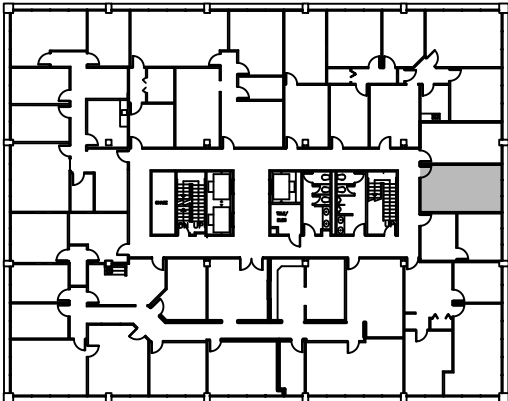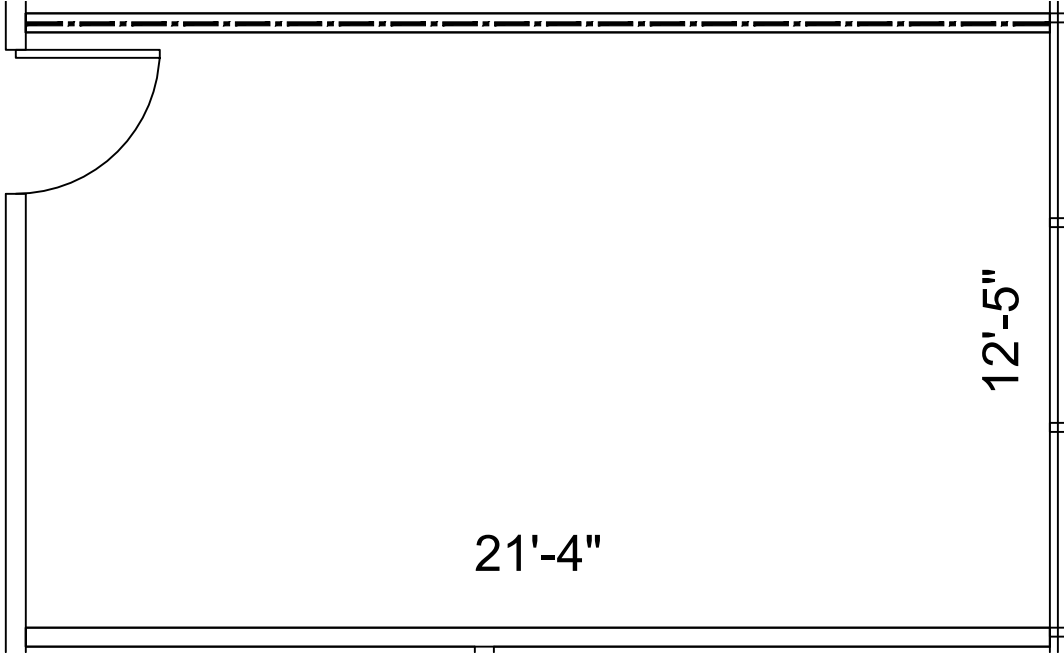

4th FLOOR
 KEY PLAN

SUITE N-424
 607 NRA

1 FLOOR PLAN
 SCALE: 1/4"=1'-0"

FLOOR PLANS MAY NOT BE TO SCALE AND MAY NOT REFLECT EXISTING CONDITIONS AND SHALL NOT BE RELIED UPON AS SUCH THESE DRAWINGS ARE DESIGN INTENT AND ARE AN EXHIBIT TO THE LEASE