



LEGEND

EXISTING WALLS	NEW WALLS	NEW RELOCATED DOOR	LOW DEMO	DEMOS

ISSUE DATES



DATE	DESCRIPTION
03-14-2023	ISSUE FOR REVIEW

909-ENERGY PLAZA II
8620 NORTH NEW BRAUNFELS
SAN ANTONIO, TX 78217
SUITE N-101

PROJECT:	909-ENERGY PLAZA II
PLAT/SHEET:	3/32"=1'-0" / 8.5 X 11
CHECKED BY:	WM
DRAWN BY:	WM
FILE NAME:	909-ENERGY PLAZA II

SHEET TITLE
EXISTING PLAN

SHEET NUMBER
EX-1

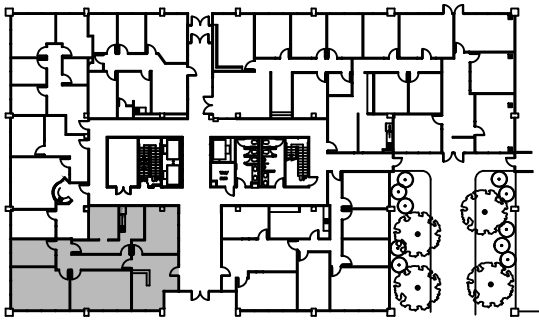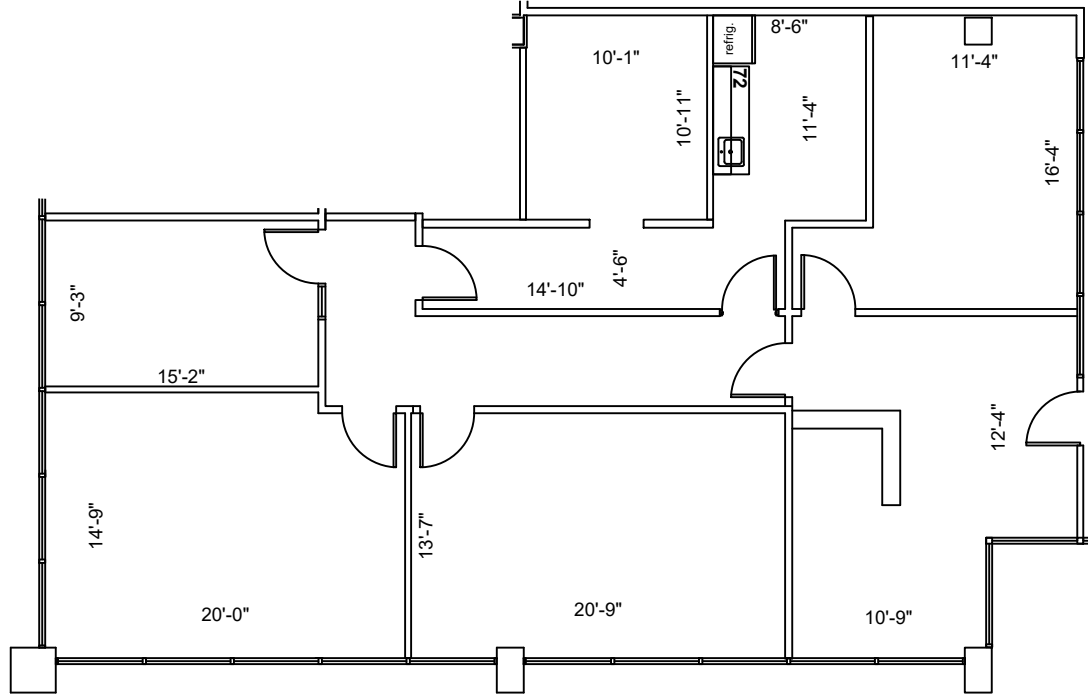

1st FLOOR
KEY PLAN

SUITE N-101 1,978 NRA

1 FLOOR PLAN
SCALE: 3/32"=1'-0"

FLOOR PLANS MAY NOT BE TO SCALE AND MAY NOT REFLECT EXISTING CONDITIONS AND SHALL NOT BE RELIED UPON AS SUCH THESE DRAWINGS ARE DESIGN INTENT AND ARE AN EXHIBIT TO THE LEASE