
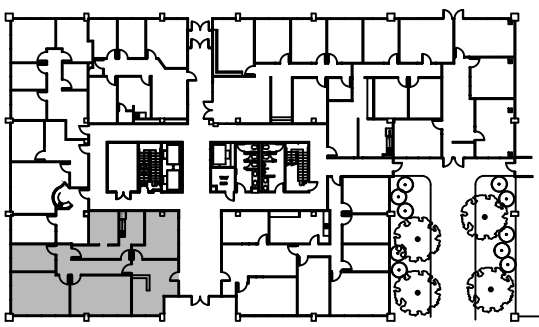


LEGEND			
EXISTING WALLS	NEW WALLS	LOW DEMO WALLS	DEMOS
EXISTING DOORS	NEW DOORS	RELOCATED DOORS	NEW WIRE

ISSUE DATES	
06-28-2023	ISSUE FOR REVIEW

909-ENERGY PLAZA II
8620 NORTH NEW BRAUNFELS
SAN ANTONIO, TX 78217
SUITE N-101

PROJECT:	909-ENERGY PLAZA II
PLAT/SUB:	3/32"-1'-0" / 6.5 X 11
CHECKED BY:	WM
FILE NAME:	909-ENERGY PLAZA II
SHEET TITLE:	EXISTING PLAN
SHEET NUMBER:	EX-1

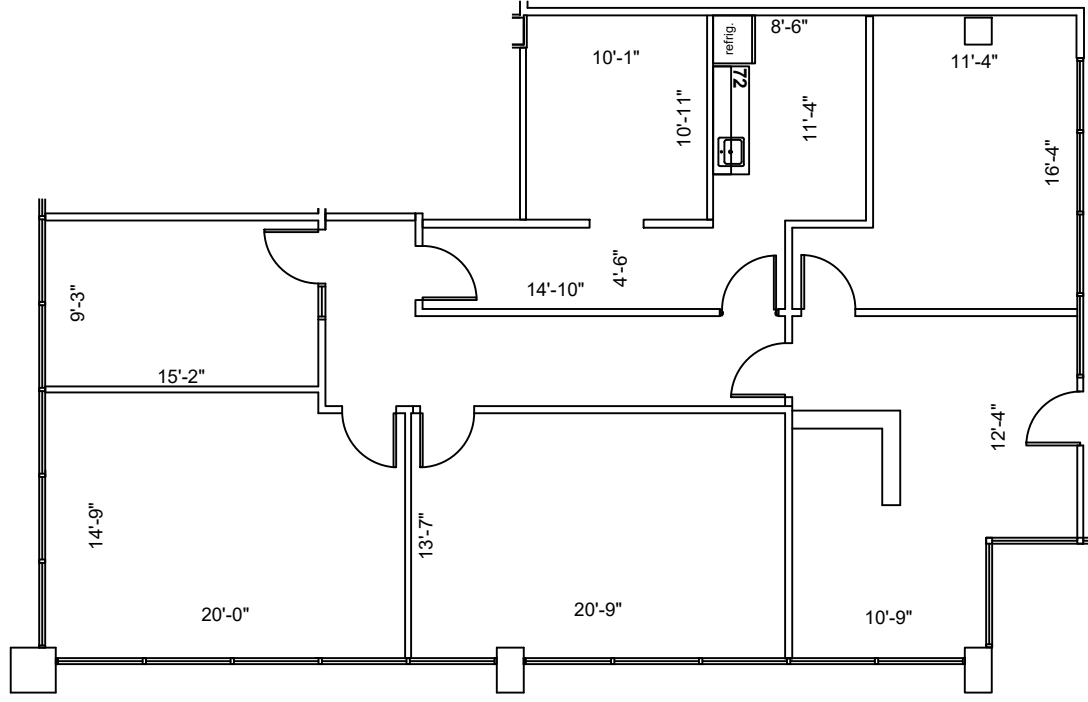

1st FLOOR
KEY PLAN

SUITE N-101
1,978 NRA

1 FLOOR PLAN
SCALE: 3/32"=1'-0"

FLOOR PLANS MAY NOT BE TO SCALE AND MAY NOT REFLECT EXISTING CONDITIONS AND SHALL NOT BE RELIED UPON AS SUCH THESE DRAWINGS ARE DESIGN INTENT AND ARE AN EXHIBIT TO THE LEASE