



LEGEND

EXISTING WALLS	NEW WALLS	NEW RELOCATED DOOR	LOW DEMO

ISSUE DATES

1	02-03-2021	SCHEMATIC REVIEW
2	03-18-2021	SCHEMATIC REVIEW

909-ENERGY PLAZA II  
 8620 NORTH NEW BRAUNFELS  
 SAN ANTONIO, TX 78217  
 SUITE N-104


PROJECT	909-ENERGY PLAZA II
PLANT SCALE	1/8"=1'-0"
CHECKED BY	WM
DRAWN BY	WM
FILE NAME	909-ENERGY PLAZA II

SHEET TITLE  
 SCHEMATIC DESIGN

SHEET NUMBER  
 SD-1



1st FLOOR  
 KEY PLAN

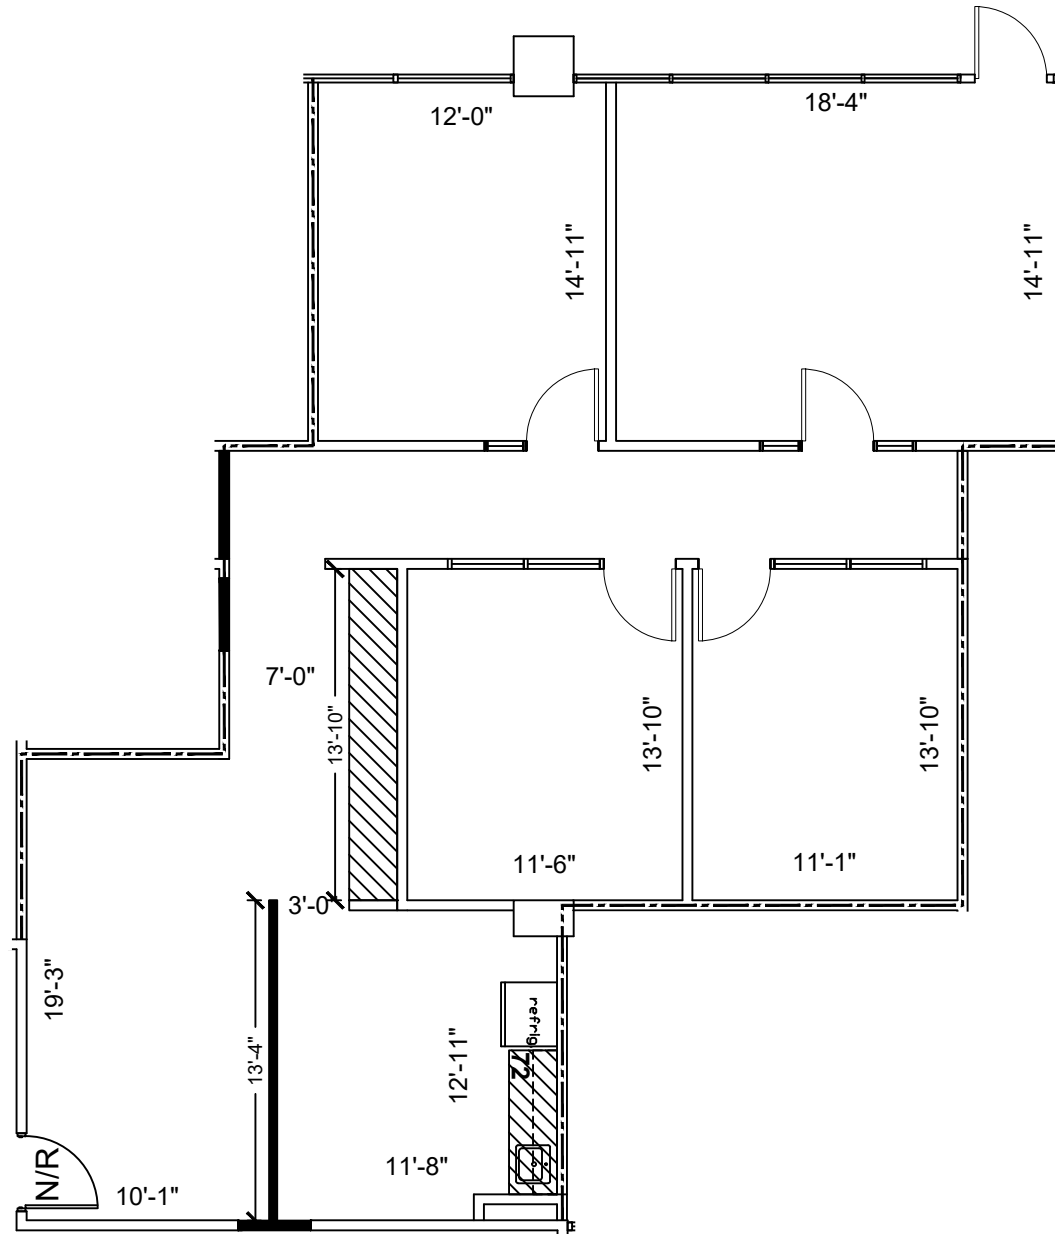

# SUITE N-104 1,620 NRA

1 FLOOR PLAN  
 SCALE: 1/8"=1'-0"

FLOOR PLANS MAY NOT BE TO SCALE AND MAY NOT REFLECT EXISTING CONDITIONS AND SHALL NOT BE RELIED UPON AS SUCH THESE DRAWINGS ARE DESIGN INTENT AND ARE AN EXHIBIT TO THE LEASE