


1st FLOOR
KEY PLAN

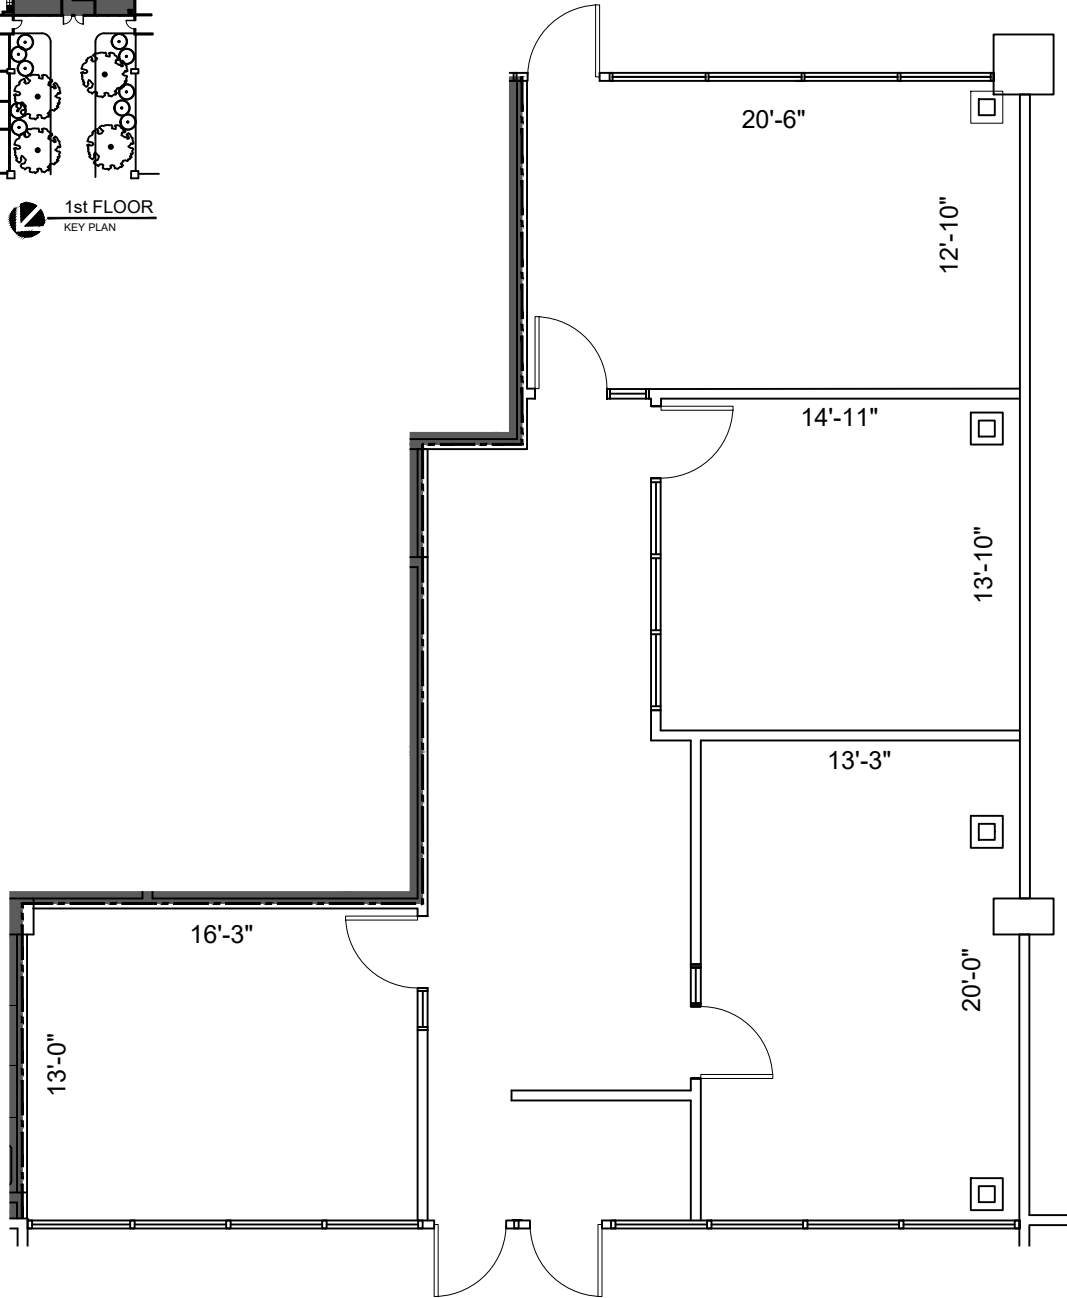

SUITE N-115 1,562 NRA

1 FLOOR PLAN
SCALE: 1/8"=1'-0"

FLOOR PLANS MAY NOT BE TO SCALE AND MAY NOT REFLECT EXISTING CONDITIONS AND SHALL NOT BE RELIED UPON AS SUCH THESE DRAWINGS ARE DESIGN INTENT AND ARE AN EXHIBIT TO THE LEASE

HARTMAN MANAGEMENT
2909 HILLCROFT, SUITE 420
HOUSTON, TX 77057



LEGEND

EXISTING WALLS	NEW WALLS	NEW LOW WALLS	DEMOLISHED WALLS
NEW RELOCATED DOOR	N/A		

ISSUE DATES

105-11-2021	ISSUE
	REVIEW

909-ENERGY PLAZA II
8620 NORTH NEW NEW BRAUNFELS
SAN ANTONIO, TX 78217
SUITE N-115

PROJECT	909-ENERGY PLAZA II
PLLOT SCALE	1/8"=1'-0"
SHEET SIZE	8.5 X 11
CHECKED BY	WM
DRAWN BY	WM
FILE NAME	909-ENERGY PLAZA II
SHEET TITLE	EXISTING FLOOR PLAN

SHEET NUMBER
EX-1