



LEGEND

EXISTING WALLS	NEW WALLS	NEW RELOCATED DOOR	NEW WIRE	LOW DEMO
(Symbol)	(Symbol)	(Symbol)	(Symbol)	(Symbol)

ISSUE DATES


1	11-12-2021	ISSUE
		REVIEW

909-ENERGY PLAZA II  
 8620 NORTH NEW BRAUNFELS  
 SAN ANTONIO, TX 78217  
 SUITE 205


PROJECT	909-ENERGY PLAZA II
PLAT SCALE	1/8"=1'-0"
SHEET SIZE	8.5 X 11
CHECKED BY	WM
DRAWN BY	WM
FILE NAME	909-ENERGY PLAZA II

SHEET TITLE  
 EXISTING  
 FLOOR PLAN

SHEET NUMBER  
 EX-1

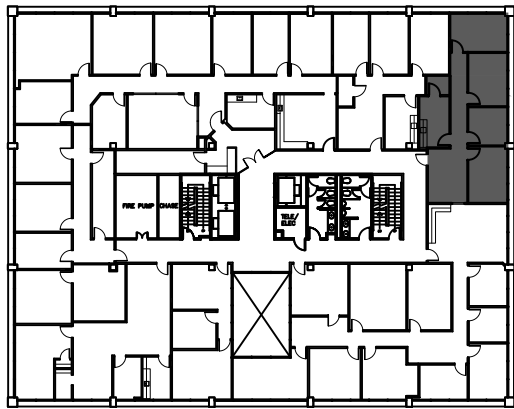

2nd FLOOR  
 KEY PLAN

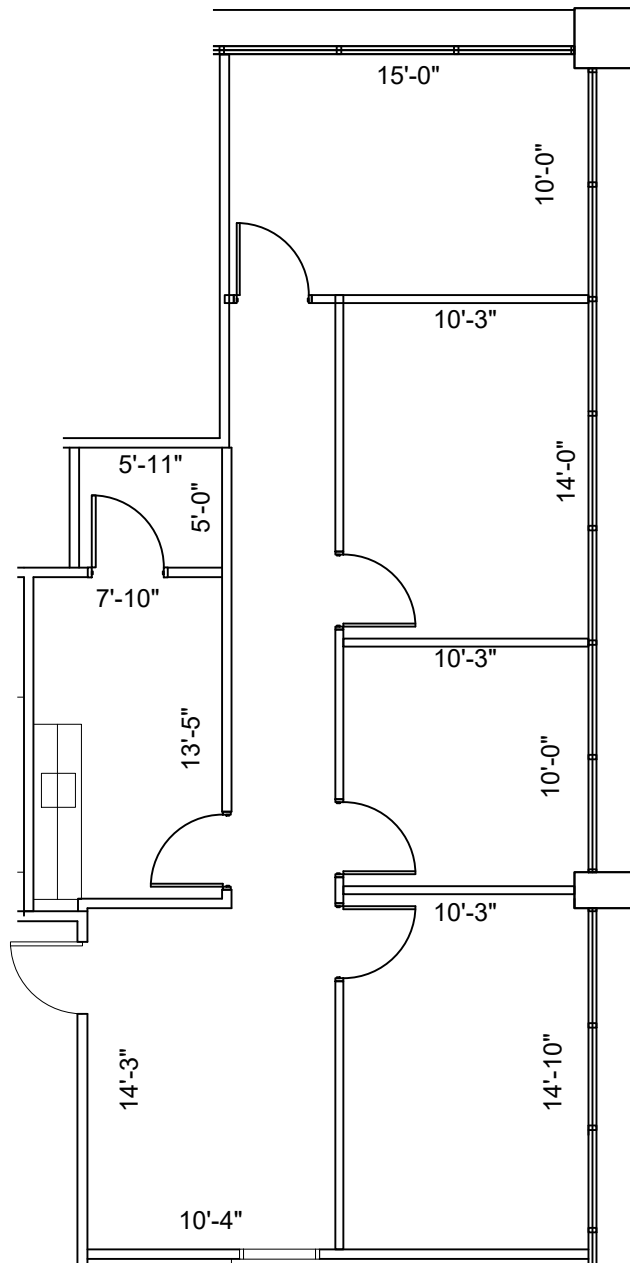

SUITE N-205  
 1,160 NRA

1 FLOOR PLAN  
 SCALE: 1/8"=1'-0"

FLOOR PLANS MAY NOT BE TO SCALE AND MAY NOT REFLECT EXISTING CONDITIONS AND SHALL NOT BE RELIED UPON AS SUCH THESE DRAWINGS ARE DESIGN INTENT AND ARE AN EXHIBIT TO THE LEASE