



LEGEND			
EXISTING	NEW	LOW	DEMO
WALLS			
NEW/RELOCATED DOOR			



ISSUE DATES	
1	02-01-2022
2	02-02-2022
3	02-24-2022
4	03-09-2022
5	03-25-2022

909-ENERGY PLAZA II
 8610 NORTH NEW BRAUNFELS
 SAN ANTONIO, TX 78217
 SUITE N-320

PROJECT	909-ENERGY PLAZA II
PLAT SCALE	1/8"=1'-0"
CHECKED BY	WM
FILE NAME	909-ENERGY PLAZA II

SHEET TITLE
 SCHEMATIC DESIGN

SHEET NUMBER
 SD-1

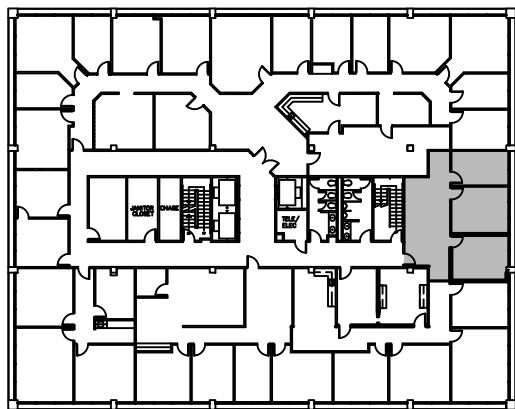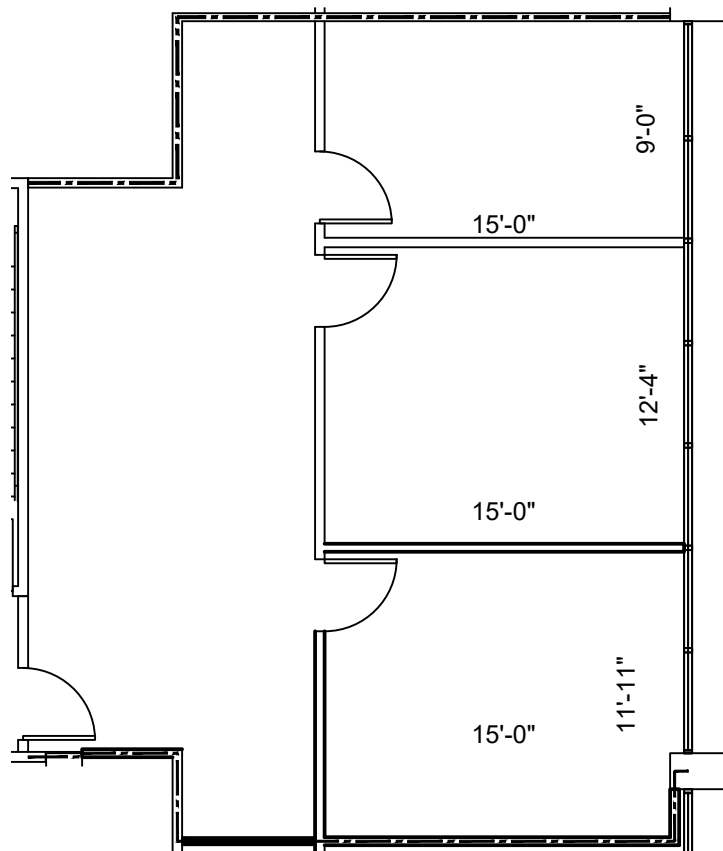

3rd FLOOR
 KEY PLAN

SUITE N-320 1,036 NRA

1 FLOOR PLAN
 SCALE: 1/8"=1'-0"

FLOOR PLANS MAY NOT BE TO SCALE AND MAY NOT REFLECT EXISTING CONDITIONS AND SHALL NOT BE RELIED UPON AS SUCH THESE DRAWINGS ARE DESIGN INTENT AND ARE AN EXHIBIT TO THE LEASE